


[illegible]

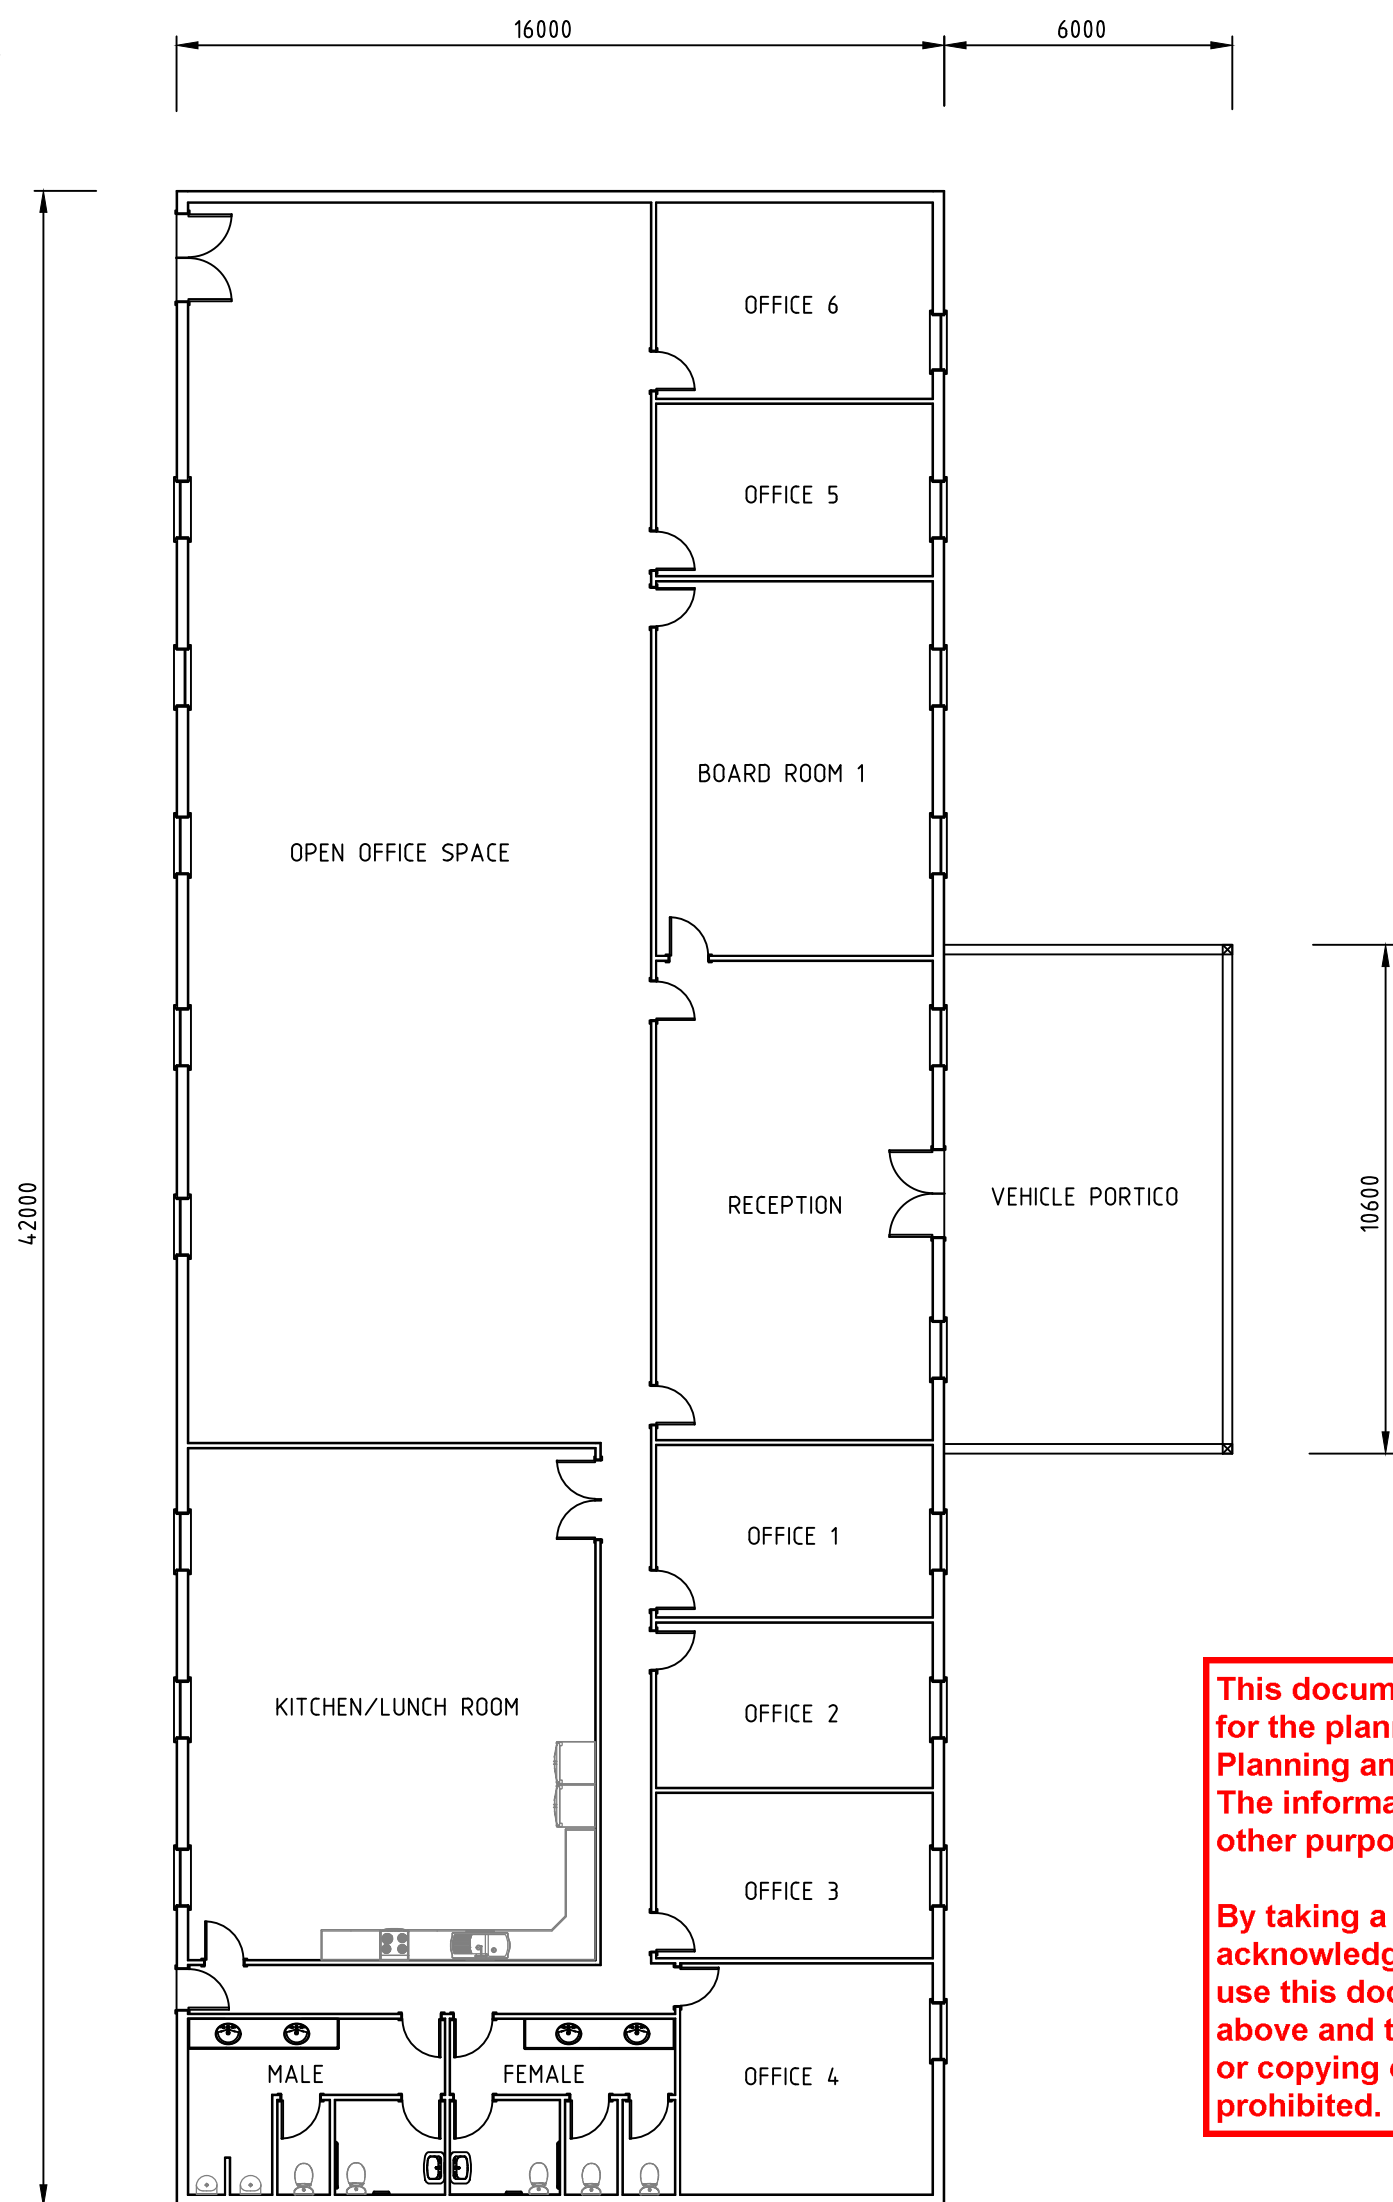


COLORBOND STEEL CLADDING
COLOR: DEEP OCEAN

RL 4600

RL 0

— ALUMINIUM FRAMED
DOUBLE GLAZED WINDOWS & DOORS

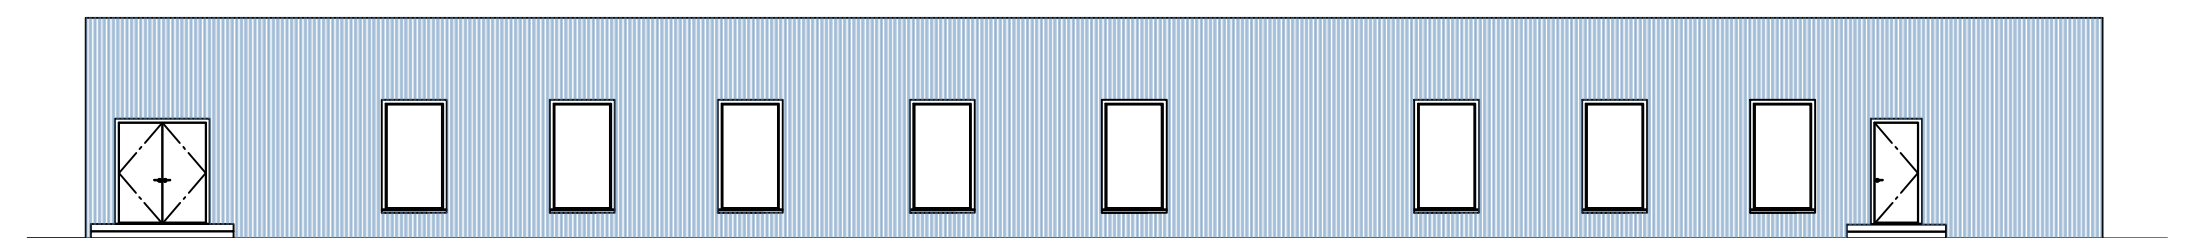

VEHICLE PORTICO

STEEL VERANDAH POSTS

NOTES:

1. ALL DIMENSIONS ARE IN MILLIMETERS UNLESS OTHERWISE NOTED.
2. RL 0 IS EQUIVALENT TO 76m AHD.

REFERENCE DRAWINGS			REVISION					
							-	-
							-	-
				02	22.01.20	ISSUED FOR TOWN PLANNING APPLICATION	-	-
				01	17.01.20	ISSUED FOR COMMENT	-	-
	DESCRIPTION	DRAWING No.	REV	DATE	DESCRIPTION	CHKD	APP	



DRAWN	NB/Pd
DATE	01/20
CHECKED	GC/Pd
APPROVED	X







Pro Draft PTY LTD
 ENGINEERING DRAFTING
 PHONE: (03) 5133 8007
 FAX: (03) 5133 6961

CHUNXING CORPORATION
BATTERY RECYCLING FACILITY
FOURTH ROAD, HAZELWOOD NORTH
OFFICE BUILDING PLAN & ELEVATIONS

THIS DRAWING AND ALL TECHNICAL DATA
CONTAINED HEREIN IS THE PROPERTY OF
CHUNXING CORPORATION
AND MUST NOT BE DISCLOSED TO THIRD
PARTIES, OR COPIED, OR REPRODUCED
WHOLLY, OR IN PART, OR IN ANY FORM
WITHOUT THE WRITTEN CONSENT OF THE
OWNERS.

This document has been made available for the planning process as set out in the Planning and Environment Act 1987. The information must not be used for any other purpose.


By taking a copy of this document you acknowledge and agree that you will only use this document for the purpose specified above and that any dissertation, distribution or copying of this document is strictly prohibited.

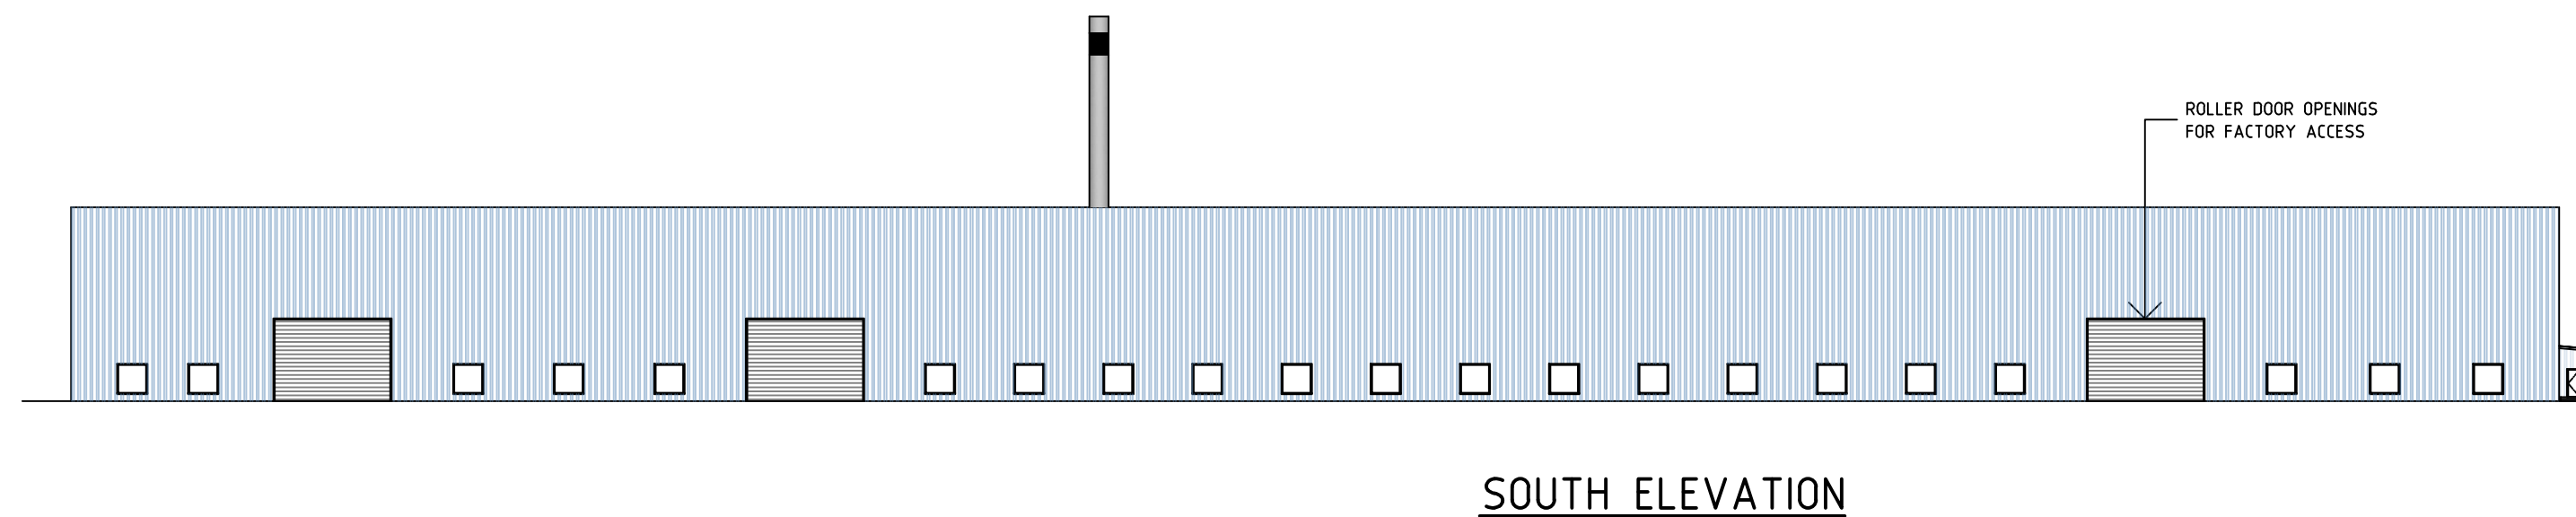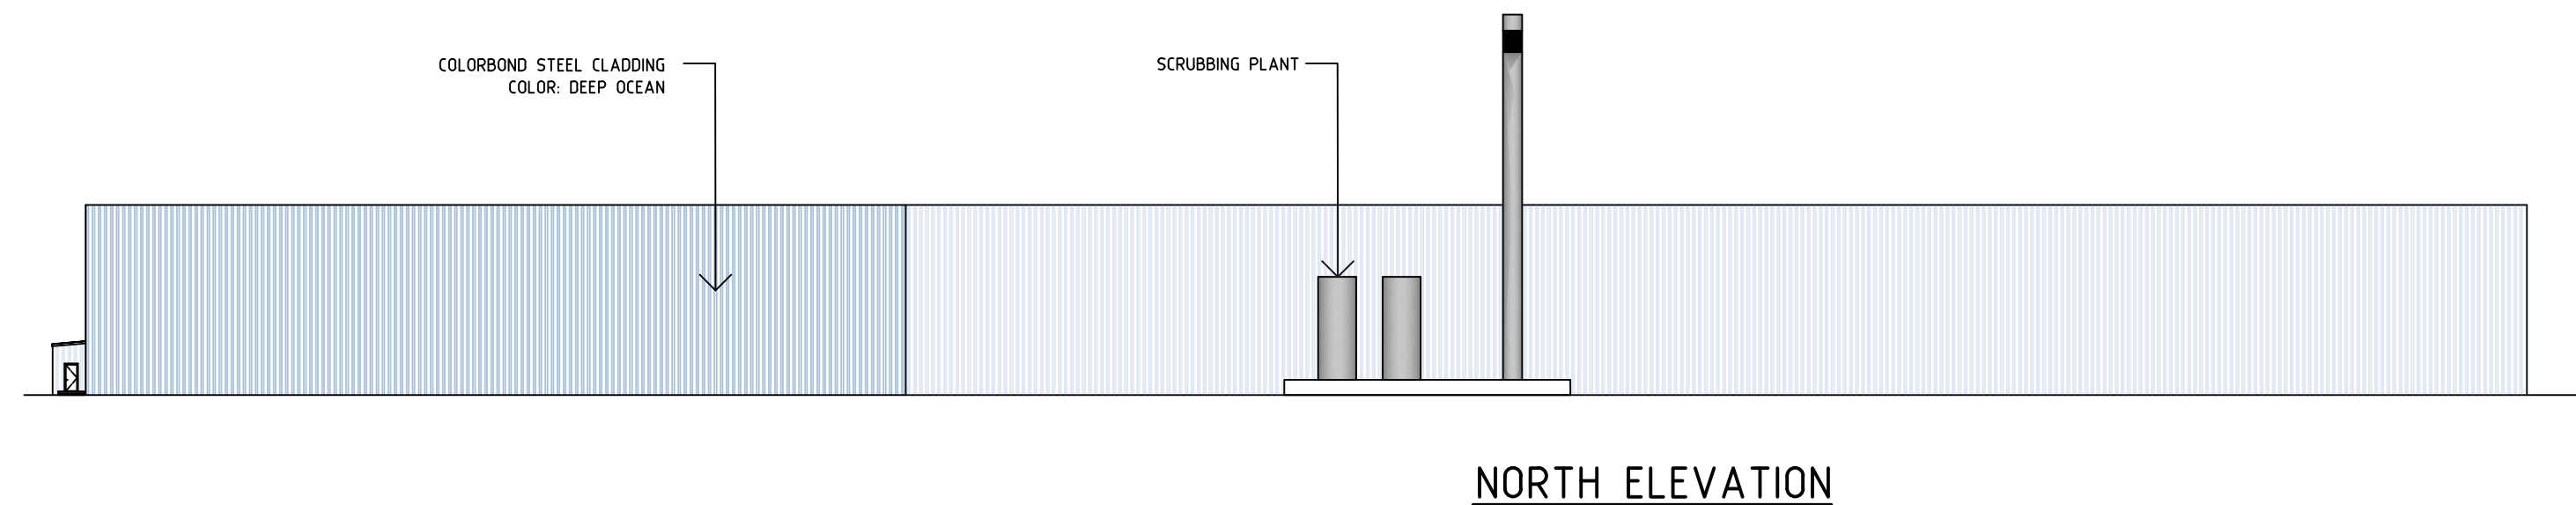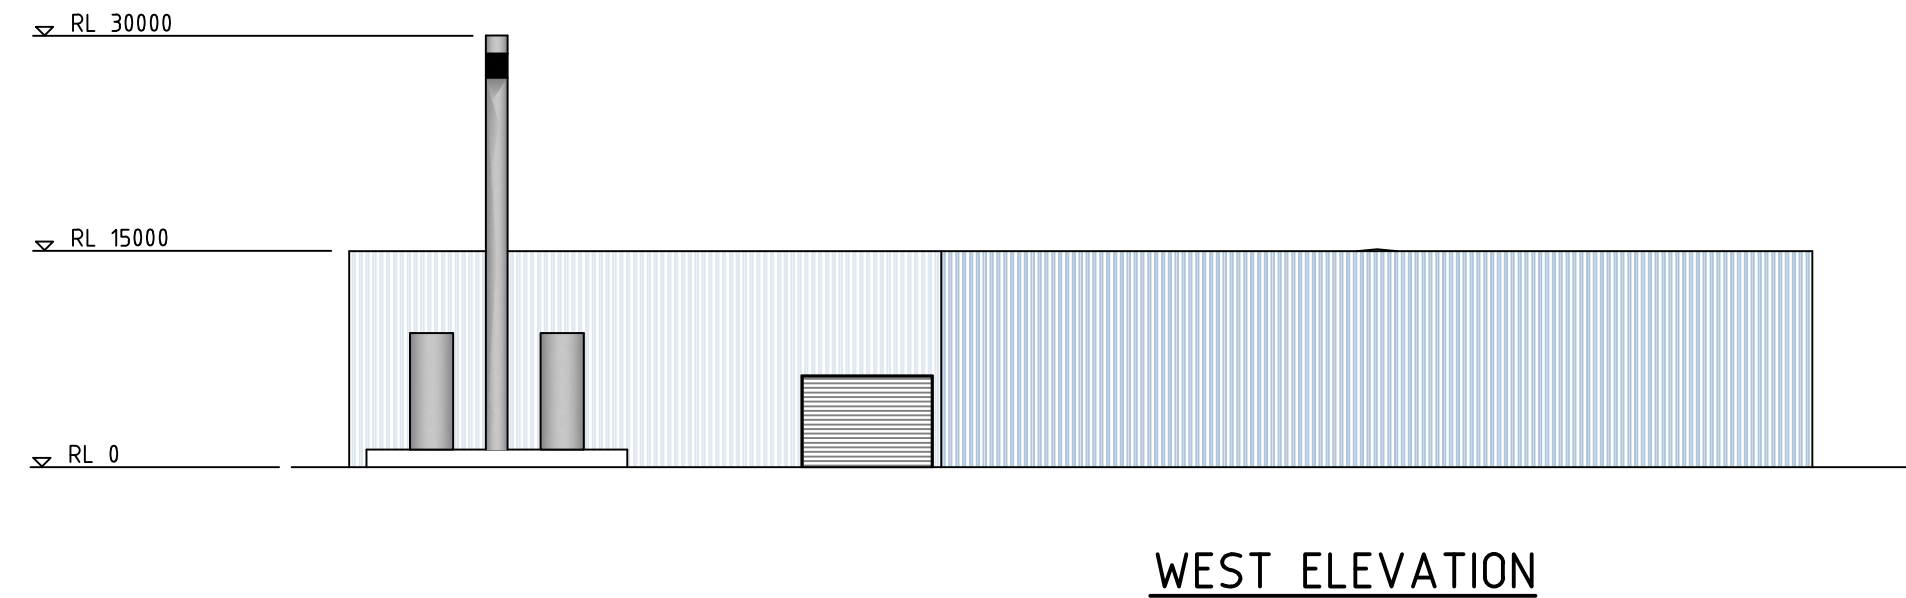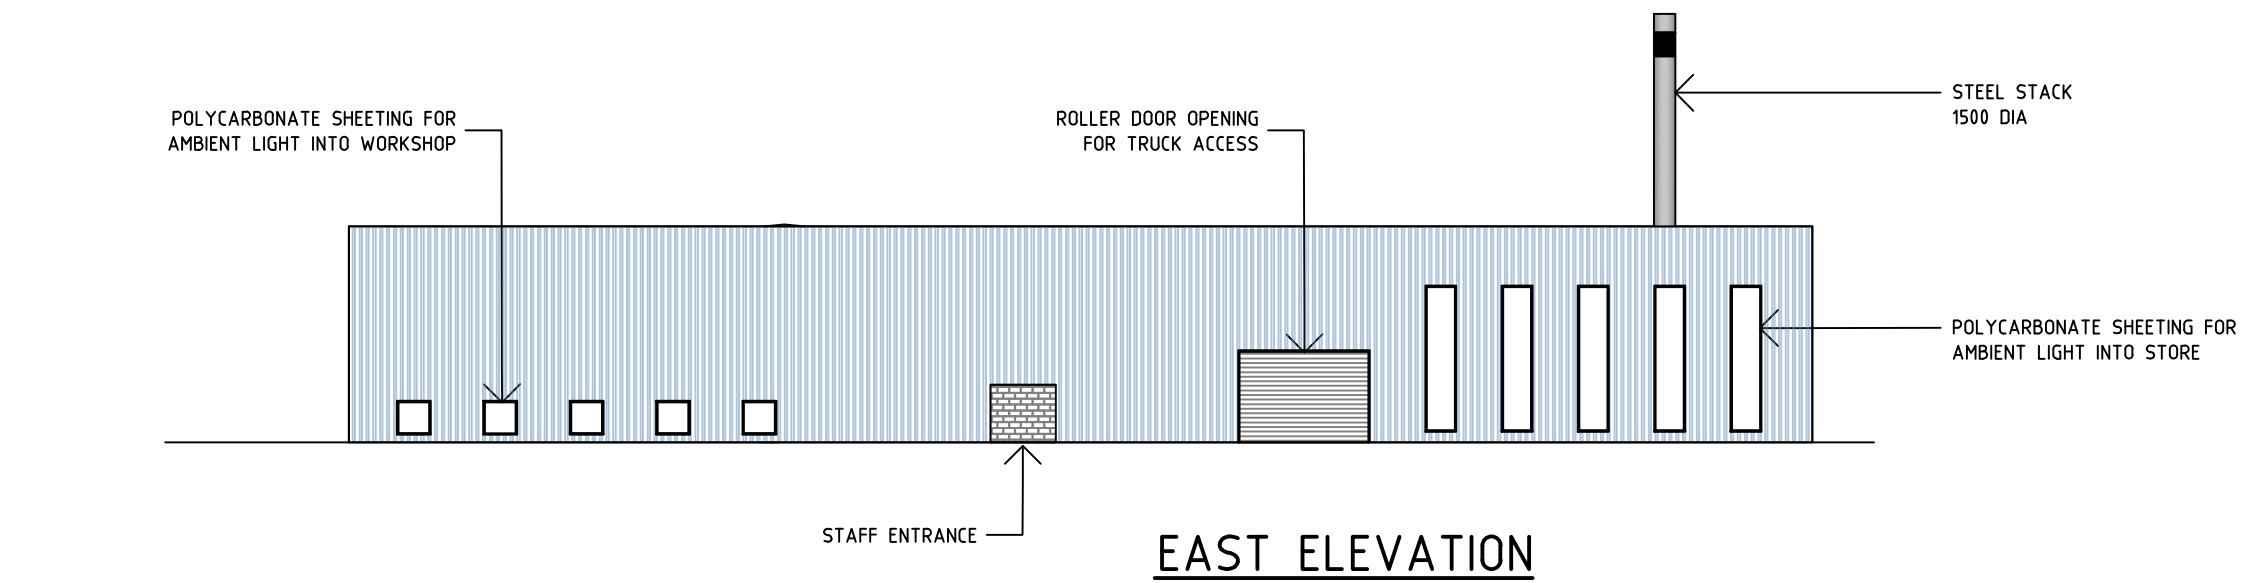

NOTES:


1. ALL DIMENSIONS ARE IN MILLIMETERS UNLESS OTHERWISE NOTED.
2. RL 0 IS EQUIVALENT TO 75m AHD.

REFERENCE DRAWINGS			REVISION						 CHUNXING CORPORATION PTY LTD	DRAWN	NB/PD	DRG No. PD2019-0084-004	REV 02	
								DATE		01/20				
								CHECKED		GC/PD				
								APPROVED		X				
											 Pro Draft PTY LTD ENGINEERING DRAFTING PHONE: (03) 5133 8007 FAX: (03) 5133 6961	BATTERY RECYCLING FACILITY		THIS DRAWING AND ALL TECHNICAL DATA CONTAINED HEREIN IS THE PROPERTY OF CHUNXING CORPORATION AND MUST NOT BE DISCLOSED TO THRD PARTIES, OR COPIED, OR REPRODUCED WHOLLY, OR IN PART, OR IN ANY FORM WITHOUT THE WRITTEN CONSENT OF THE OWNERS.
											FOURTH ROAD, HAZELWOOD NORTH			
											PLANT BUILDING ELEVATIONS			
			02	22.01.20	ISSUED FOR TOWN PLANNING APPLICATION									
			01	17.01.20	ISSUED FOR COMMENT									
	DESCRIPTION	DRAWING No.	REV	DATE	DESCRIPTION	CHKD	APP							

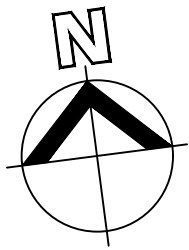


This document has been made available for the planning process as set out in the Planning and Environment Act 1987. The information must not be used for any other purpose.

By taking a copy of this document you acknowledge and agree that you will only use this document for the purpose specified above and that any dissemination, distribution or copying of this document is strictly prohibited.

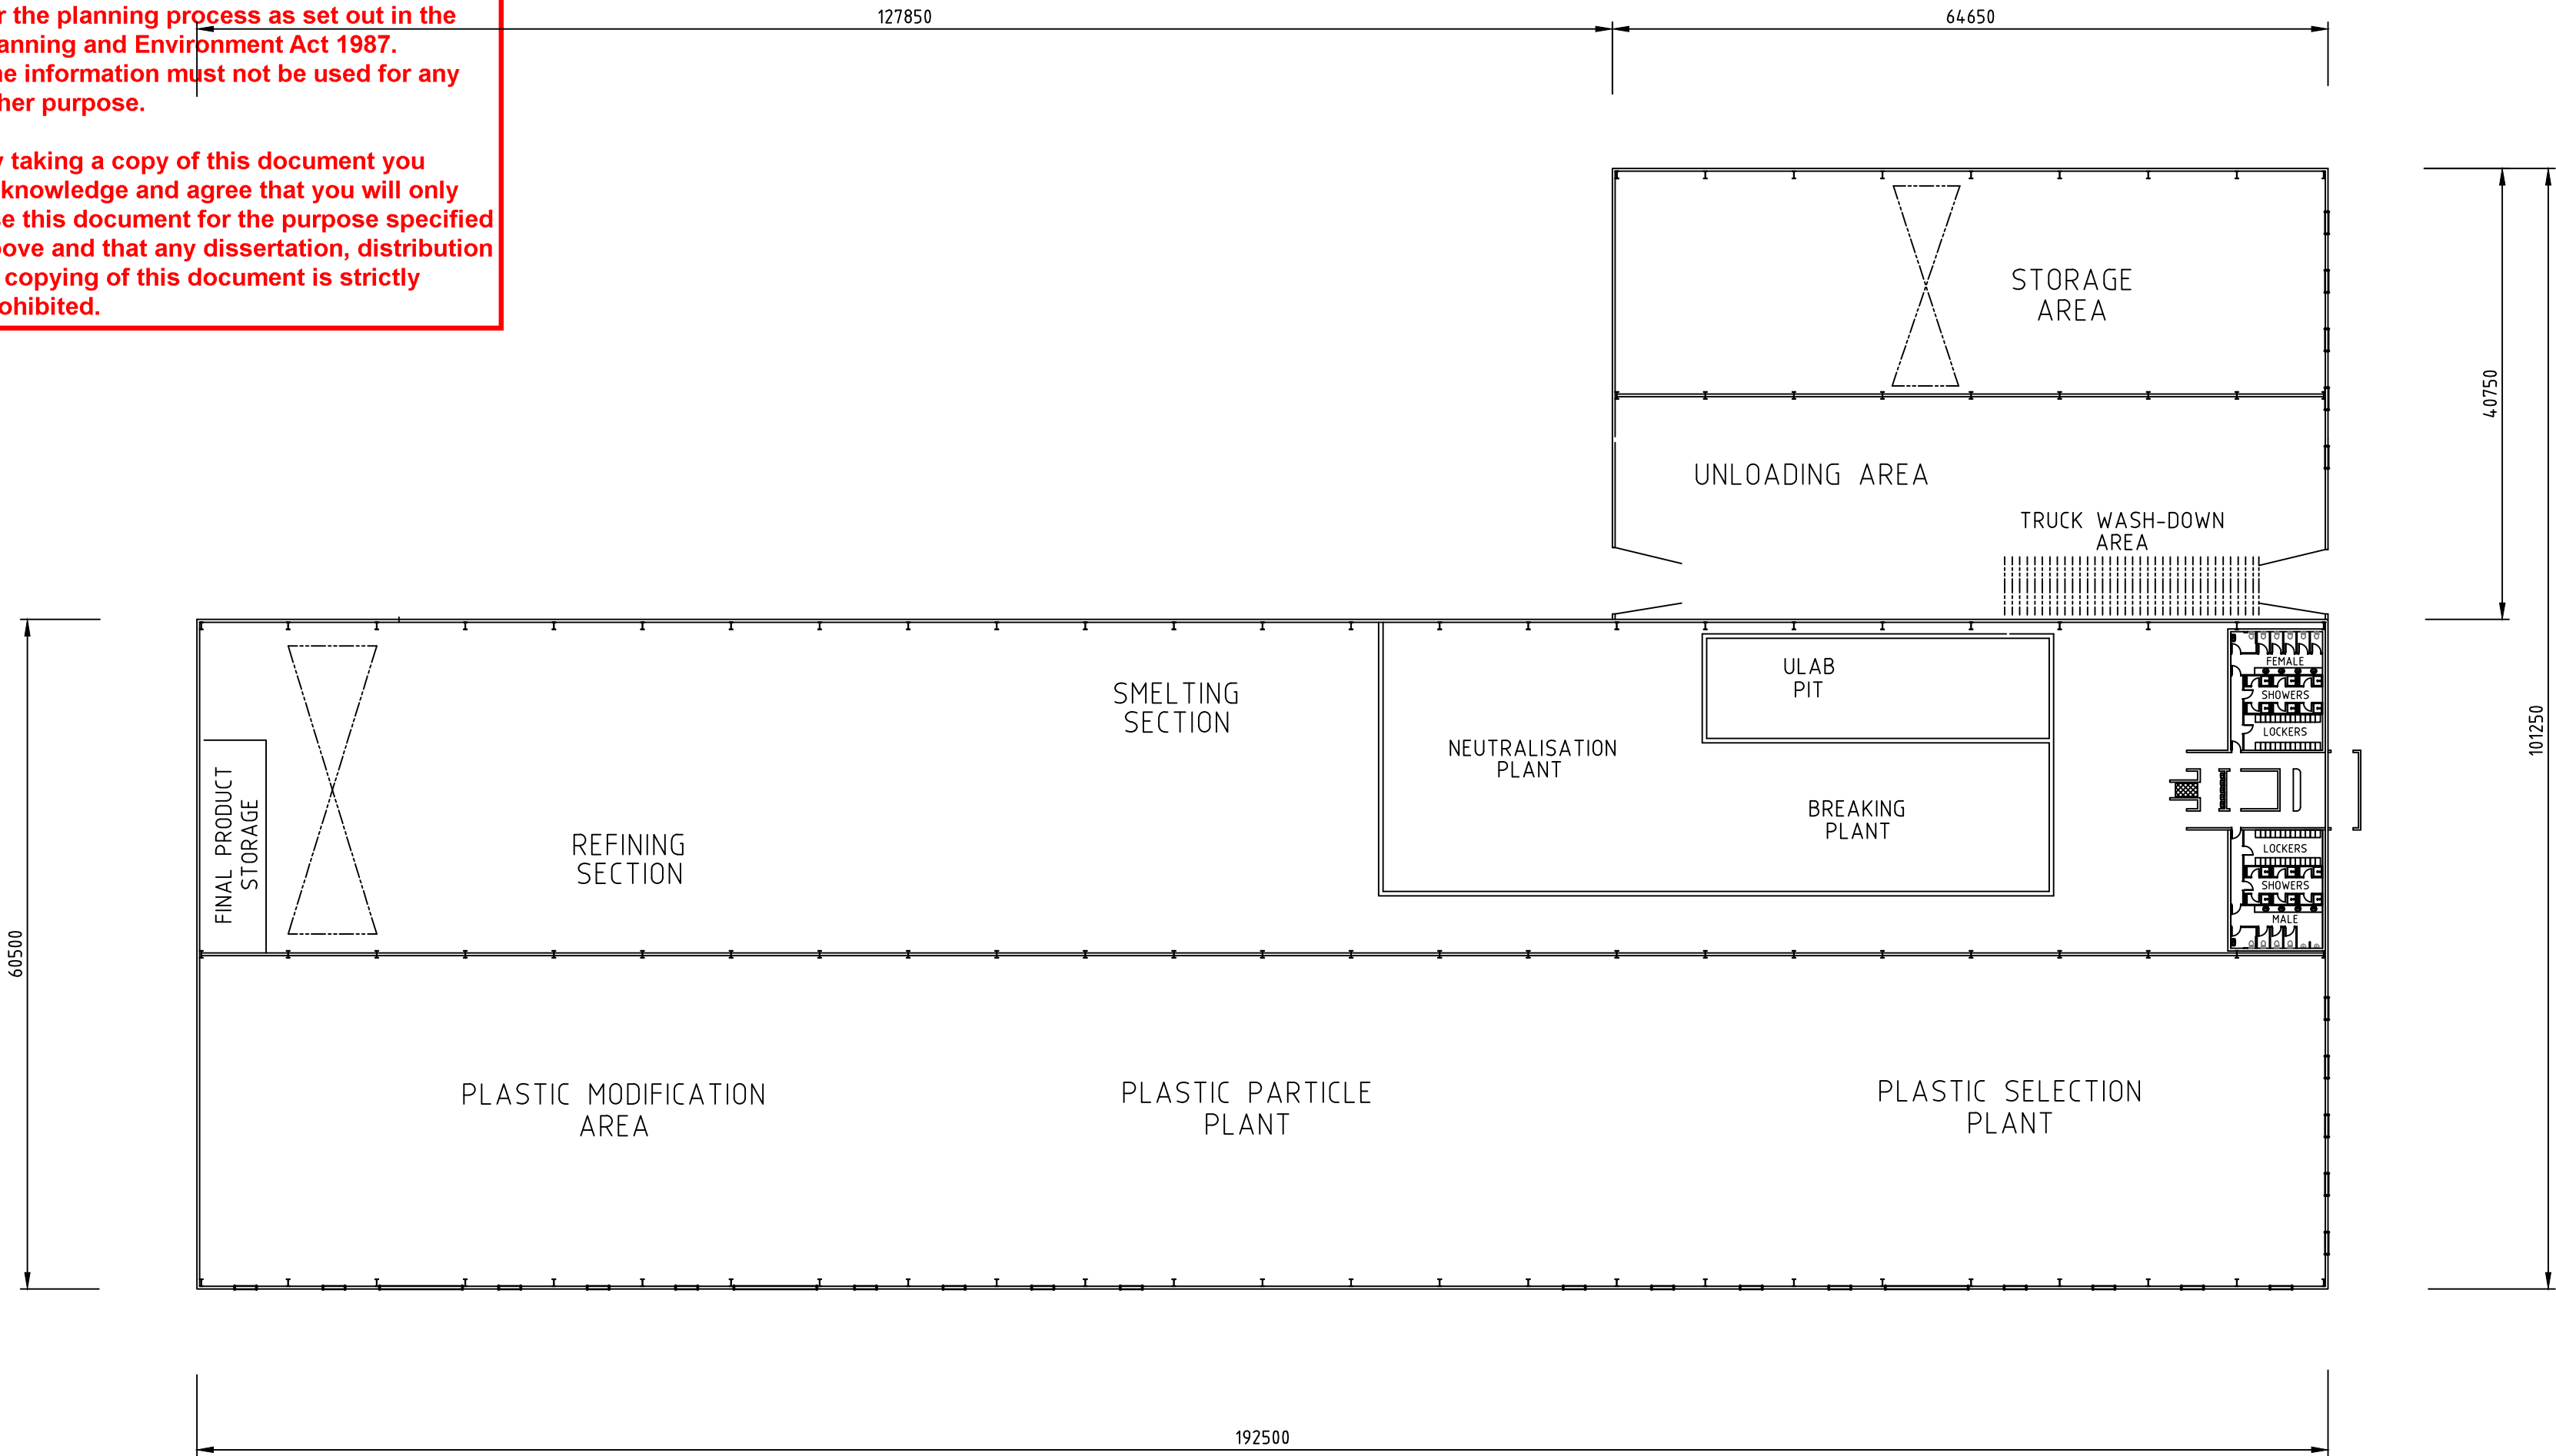


FLOOR PLAN

REFERENCE DRAWINGS			REVISION						 CHUNXING CORPORATION PTY LTD	<table><tr><td>DRAWN</td><td>NB/PD</td></tr><tr><td>DATE</td><td>01/20</td></tr><tr><td>CHECKED</td><td>GC/PD</td></tr><tr><td>APPROVED</td><td>X</td></tr></table>	DRAWN	NB/PD	DATE	01/20	CHECKED	GC/PD	APPROVED	X	DRG No. PD2019-0084-005	REV 03
	DRAWN	NB/PD																		
	DATE	01/20																		
	CHECKED	GC/PD																		
	APPROVED	X																		
											<table><tr><td></td><td>Pro Draft PTY LTD</td></tr><tr><td colspan="2">ENGINEERING DRAFTING</td></tr><tr><td colspan="2">PHONE: (03) 5133 8007</td></tr><tr><td colspan="2">FAX: (03) 5133 6961</td></tr></table>		Pro Draft PTY LTD	ENGINEERING DRAFTING		PHONE: (03) 5133 8007		FAX: (03) 5133 6961		CHUNXING CORPORATION BATTERY RECYCLING FACILITY FOURTH ROAD, HAZELWOOD NORTH PLANT BUILDING FLOOR PLAN
	Pro Draft PTY LTD																			
ENGINEERING DRAFTING																				
PHONE: (03) 5133 8007																				
FAX: (03) 5133 6961																				
		03	22.04.20	RE-ISSUED FOR TOWN PLANNING APPLICATION	-	-														
		02	22.01.20	ISSUED FOR TOWN PLANNING APPLICATION	-	-														
		01	17.01.20	ISSUED FOR COMMENT	-	-														
	DESCRIPTION	DRAWING No.	REV	DATE	DESCRIPTION	CHKD	APP													

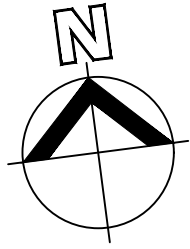

This document has been made available for the planning process as set out in the Planning and Environment Act 1987. The information must not be used for any other purpose.

By taking a copy of this document you acknowledge and agree that you will only use this document for the purpose specified above and that any dissemination, distribution or copying of this document is strictly prohibited.

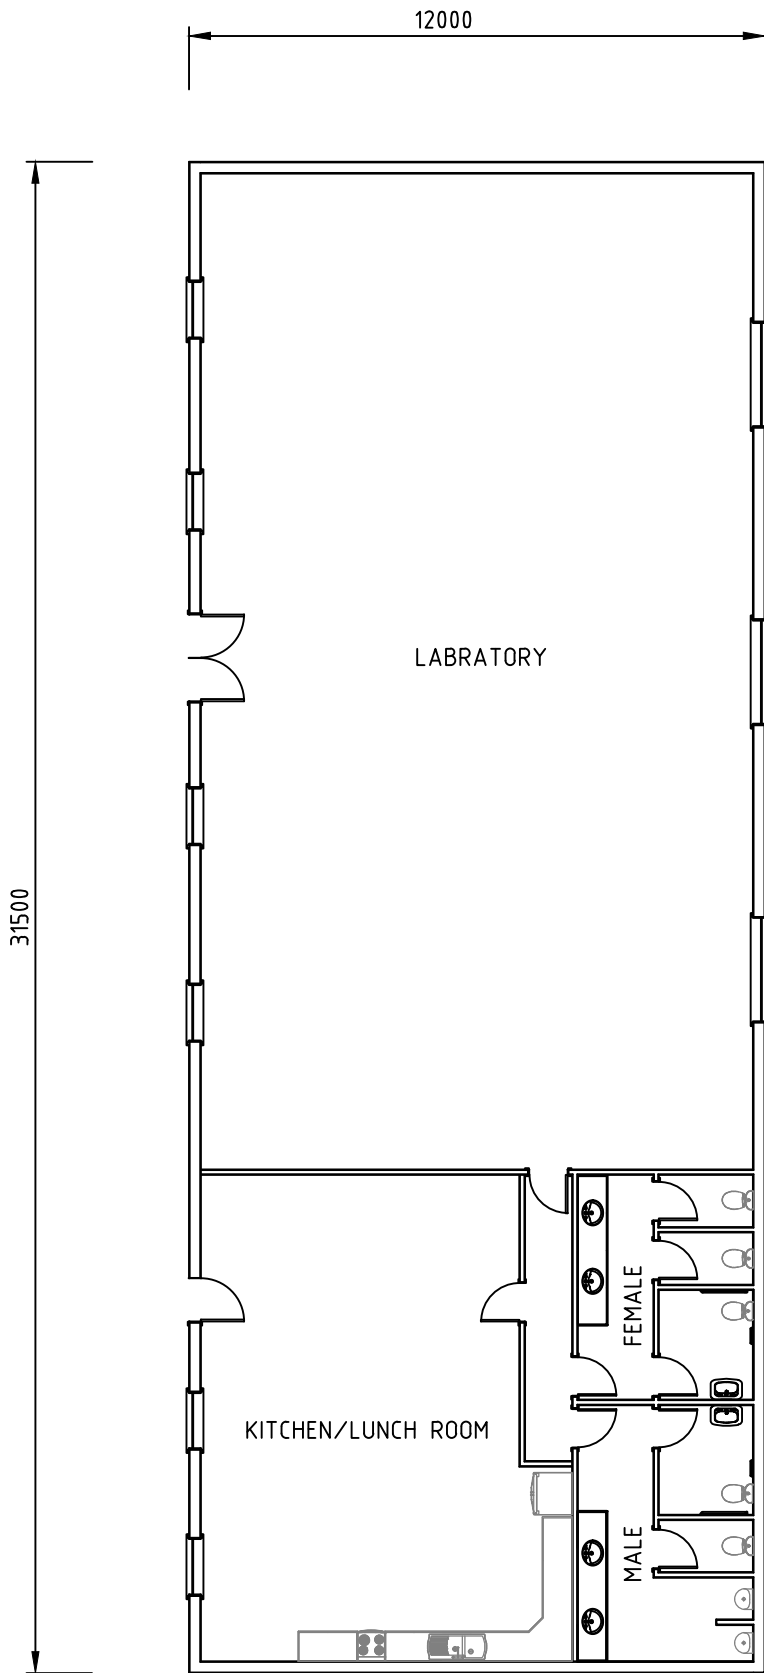


FLOOR PLAN


COLORBOND STEEL CLADDING
COLOR: DEEP OCEAN

RL 4600

RL 0

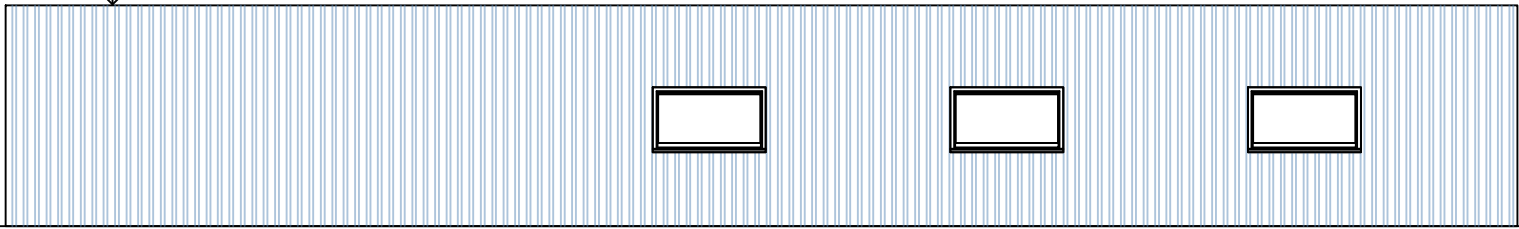


EAST ELEVATION

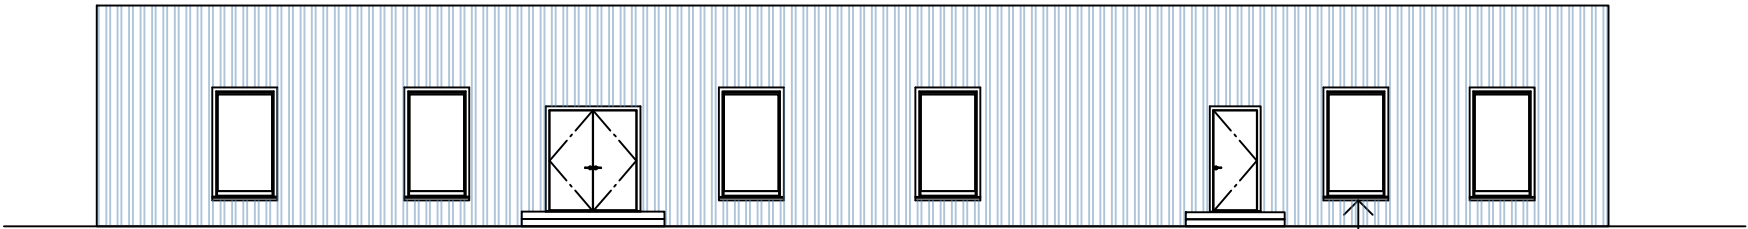


WEST ELEVATION

ALUMINIUM FRAMED
DOUBLE GLAZED WINDOWS & DOORS

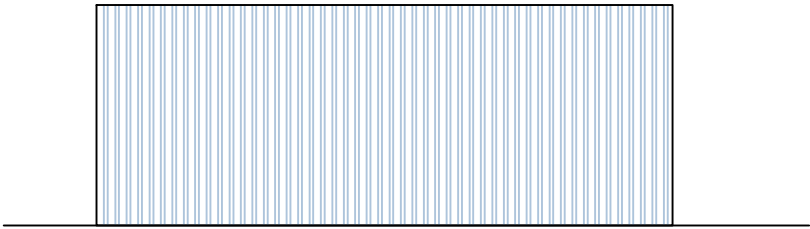


NORTH ELEVATION

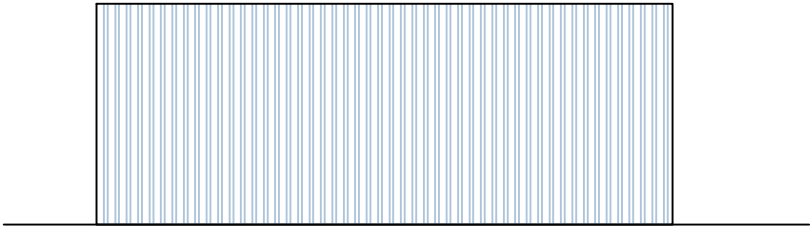


SOUTH ELEVATION

- NOTES:
- 1. ALL DIMENSIONS ARE IN MILLIMETERS UNLESS OTHERWISE NOTED.
 - 2. RL 0 IS EQUIVALENT TO 76m AHD.


REFERENCE DRAWINGS			REVISION						 CHUNXING CORPORATION PTY LTD	<table><tr><td>DRAWN</td><td>NB/Pd</td></tr><tr><td>DATE</td><td>01/20</td></tr><tr><td>CHECKED</td><td>GC/Pd</td></tr><tr><td>APPROVED</td><td>X</td></tr></table>	DRAWN	NB/Pd	DATE	01/20	CHECKED	GC/Pd	APPROVED	X	DRG No. PD2019-0084-006	REV 02
	DRAWN	NB/Pd																		
	DATE	01/20																		
	CHECKED	GC/Pd																		
	APPROVED	X																		
											<table><tr><td rowspan="5"></td><td>Pro Draft PTY LTD</td></tr><tr><td>ENGINEERING DRAFTING</td></tr><tr><td>PHONE: (03) 5133 8007</td></tr><tr><td>FAX: (03) 5133 6961</td></tr><tr><td></td></tr></table>		Pro Draft PTY LTD	ENGINEERING DRAFTING	PHONE: (03) 5133 8007	FAX: (03) 5133 6961		CHUNXING CORPORATION BATTERY RECYCLING FACILITY FOURTH ROAD, HAZELWOOD NORTH LABORATORY BUILDING PLAN & ELEV	THIS DRAWING AND ALL TECHNICAL DATA CONTAINED HEREIN IS THE PROPERTY OF CHUNXING CORPORATION AND MUST NOT BE DISCLOSED TO THIRD PARTIES, OR COPIED, OR REPRODUCED WHOLLY, OR IN PART, OR IN ANY FORM WITHOUT THE WRITTEN CONSENT OF THE OWNERS.	
	Pro Draft PTY LTD																			
	ENGINEERING DRAFTING																			
	PHONE: (03) 5133 8007																			
	FAX: (03) 5133 6961																			
</																				

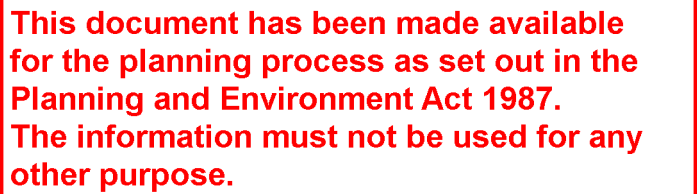


By taking a copy of this document you acknowledge and agree that you will only use this document for the purpose specified above and that any dissertation, distribution or copying of this document is strictly prohibited.

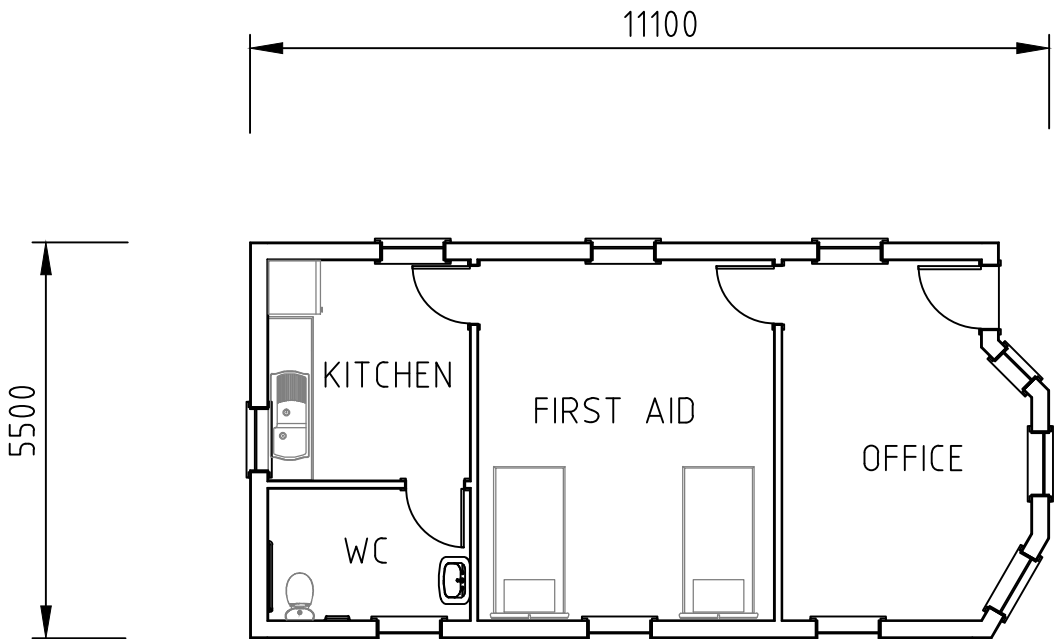


FLOOR PLAN

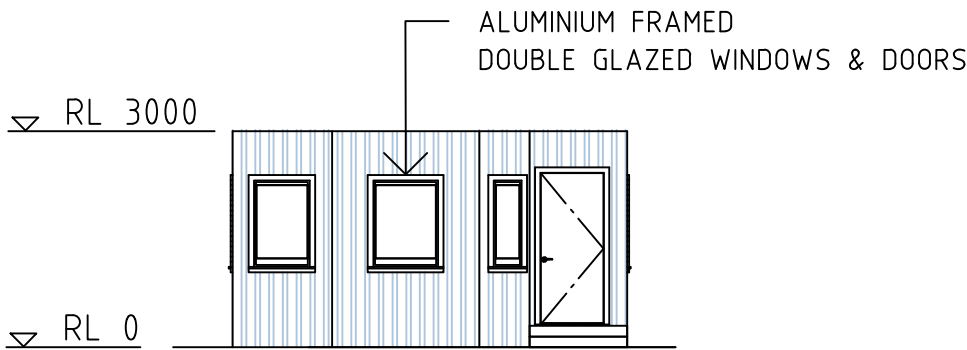


EAST ELEVATION

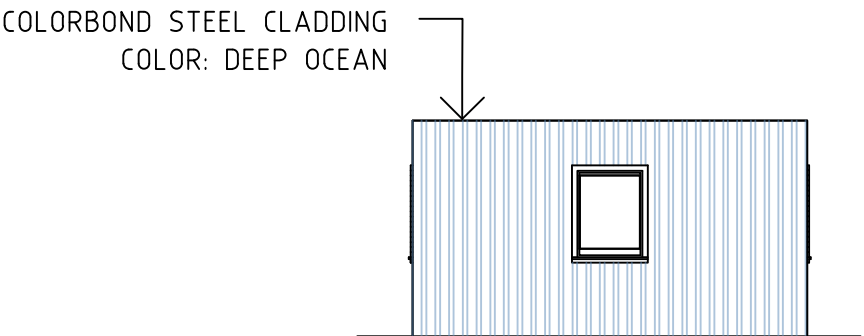

WEST ELEVATION

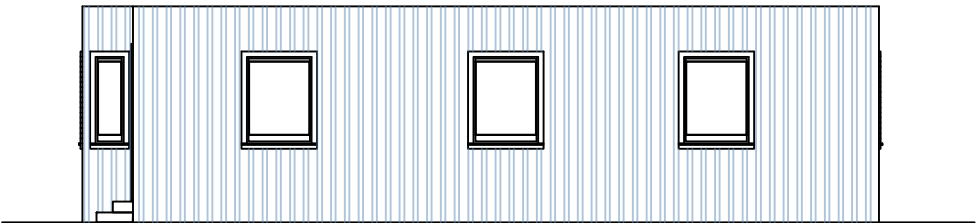

NORTH ELEVATION

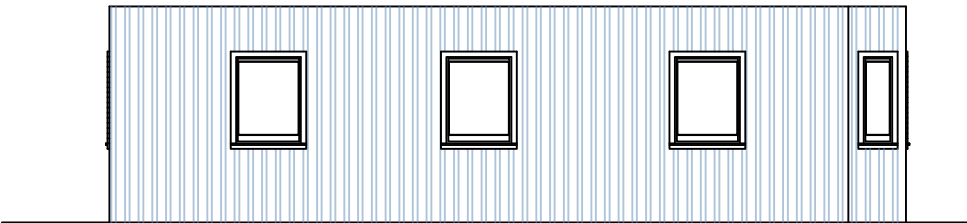


SOUTH ELEVATION

NOTES:

1. ALL DIMENSIONS ARE IN MILLIMETERS UNLESS OTHERWISE NOTED.
2. RL 0 IS EQUIVALENT TO 76m AHD.

REFERENCE DRAWINGS		REVISION						 CHUNXING CORPORATION PTY LTD	DRAWN	NB/Pd	DRG No. PD2019-0084-007	REV 02
						-	-		DATE	01/20		
						-	-		CHECKED	GC/Pd		
						-	-		APPROVED	X		
			02	22.01.20	ISSUED FOR TOWN PLANNING APPLICATION	-	-		 Pro Draft PTY LTD ENGINEERING DRAFTING PHONE: (03) 5133 8007 FAX: (03) 5133 6961	THIS DRAWING AND ALL TECHNICAL DATA CONTAINED HEREIN IS THE PROPERTY OF CHUNXING CORPORATION AND MUST NOT BE DISCLOSED TO THIRD PARTIES, OR COPIED, OR REPRODUCED WHOLLY, OR IN PART, OR IN ANY FORM WITHOUT THE WRITTEN CONSENT OF THE OWNERS.		
			01	09.01.20	ISSUED FOR COMMENT	-	-				BATTERY RECYCLING FACILITY FOURTH ROAD, HAZELWOOD NORTH GATEHOUSE BUILDING PLAN & ELEV	
	DESCRIPTION	DRAWING No.	REV	DATE	DESCRIPTION	CHKD	APP					

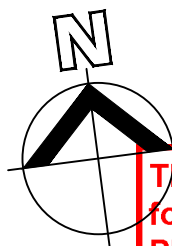

This document has been made available for the planning process as set out in the Planning and Environment Act 1987. The information must not be used for any other purpose.

By taking a copy of this document you acknowledge and agree that you will only use this document for the purpose specified above and that any dissertation, distribution or copying of this document is strictly prohibited.

COLORBOND STEEL CLADDING
COLOR: DEEP OCEAN

RL 6800

RL 0

NORTH ELEVATION


ROOF PITCH 6°

RL 5500

RL 0

STEEL PORTAL FRAME STRUCTURE

EAST ELEVATION

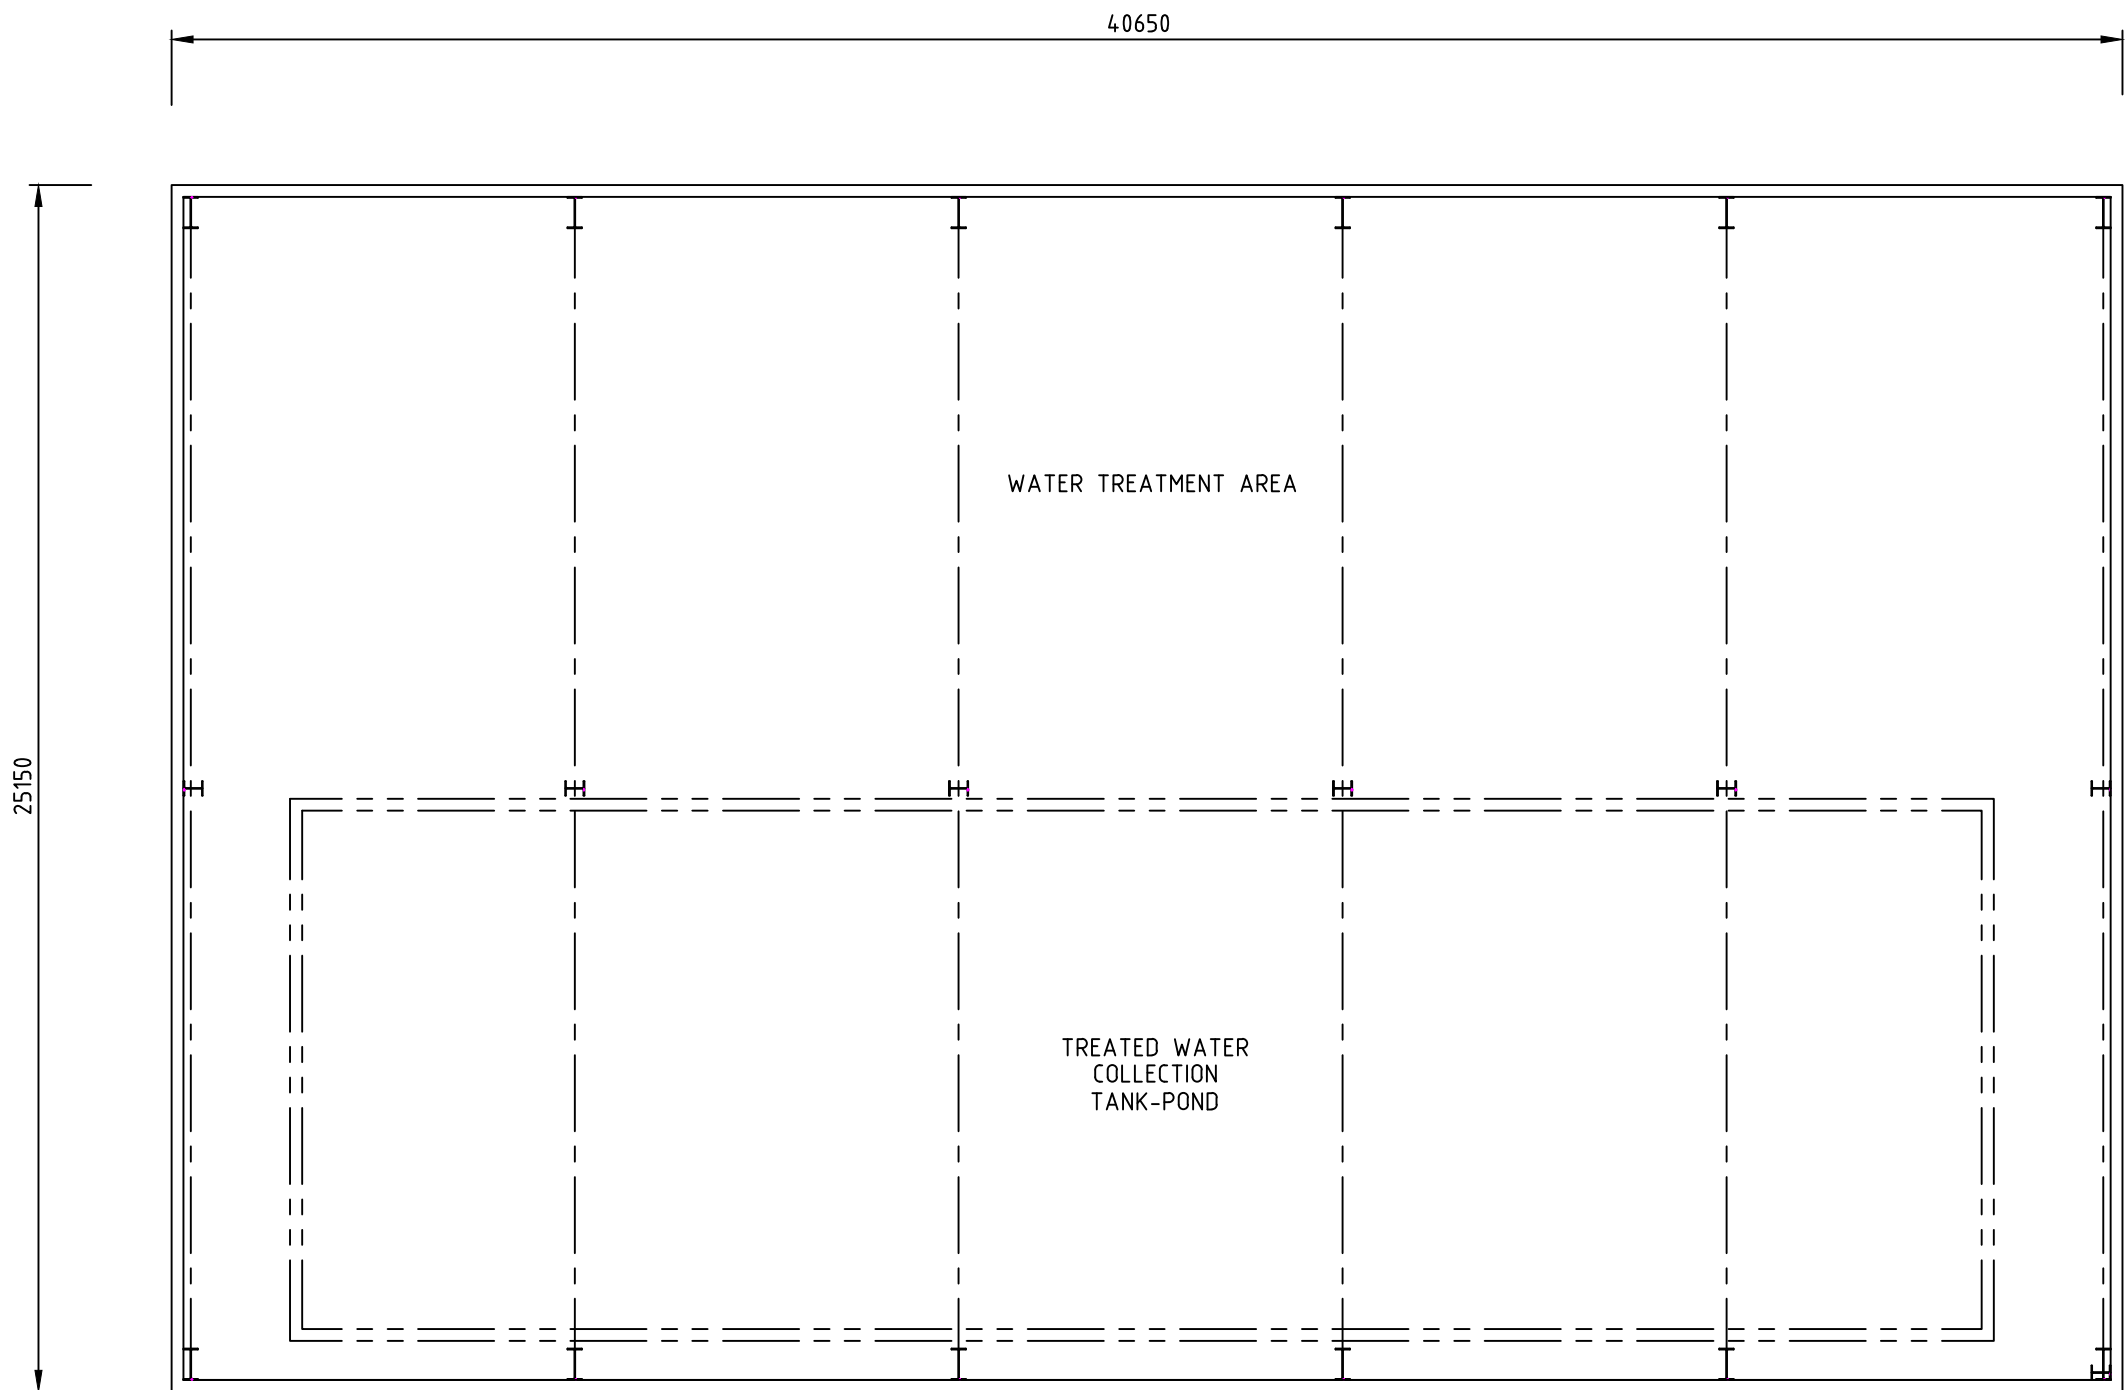

FLOOR PLAN


- NOTES:
- 1. ALL DIMENSIONS ARE IN MILLIMETERS UNLESS OTHERWISE NOTED.
 - 2. RL 0 IS EQUIVALENT TO 76m AHD.
 - 3. ENTIRE UNDERCOVER AREA CONTAINED BY 300mm CONCRETE BUND

REFERENCE DRAWINGS			REVISION						 CHUNXING CORPORATION PTY LTD	<table><tr><td>DRAWN</td><td>NB/Pd</td></tr><tr><td>DATE</td><td>01/20</td></tr><tr><td>CHECKED</td><td>GC/Pd</td></tr><tr><td>APPROVED</td><td>X</td></tr></table>	DRAWN	NB/Pd	DATE	01/20	CHECKED	GC/Pd	APPROVED	X	DRG No. PD2019-0084-008	REV 03	THIS DRAWING AND ALL TECHNICAL DATA CONTAINED HEREIN IS THE PROPERTY OF CHUNXING CORPORATION AND MUST NOT BE DISCLOSED TO THIRD PARTIES, OR COPIED, OR REPRODUCED WHOLLY, OR IN PART, OR IN ANY FORM WITHOUT THE WRITTEN CONSENT OF THE OWNERS.
	DRAWN	NB/Pd																			
	DATE	01/20																			
	CHECKED	GC/Pd																			
	APPROVED	X																			
							CHUNXING CORPORATION BATTERY RECYCLING FACILITY FOURTH ROAD, HAZELWOOD NORTH WATER TREATMENT BUILDING PLAN & ELEV														
			03	22.04.20	ADDED CONTAINMENT BUND NOTE	-	-														
			02	22.01.20	ISSUED FOR TOWN PLANNING APPLICATION	-	-														
			01	17.01.20	ISSUED FOR COMMENT	-	-														
	DESCRIPTION	DRAWING No.	REV	DATE	DESCRIPTION	CHKD	APP														

400 X 564mm


PLOT SCALE = 1:150

A2

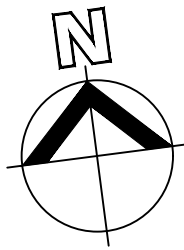


This document has been made available for the planning process as set out in the Planning and Environment Act 1987. The information must not be used for any other purpose.

By taking a copy of this document you acknowledge and agree that you will only use this document for the purpose specified above and that any dissemination, distribution or copying of this document is strictly prohibited.

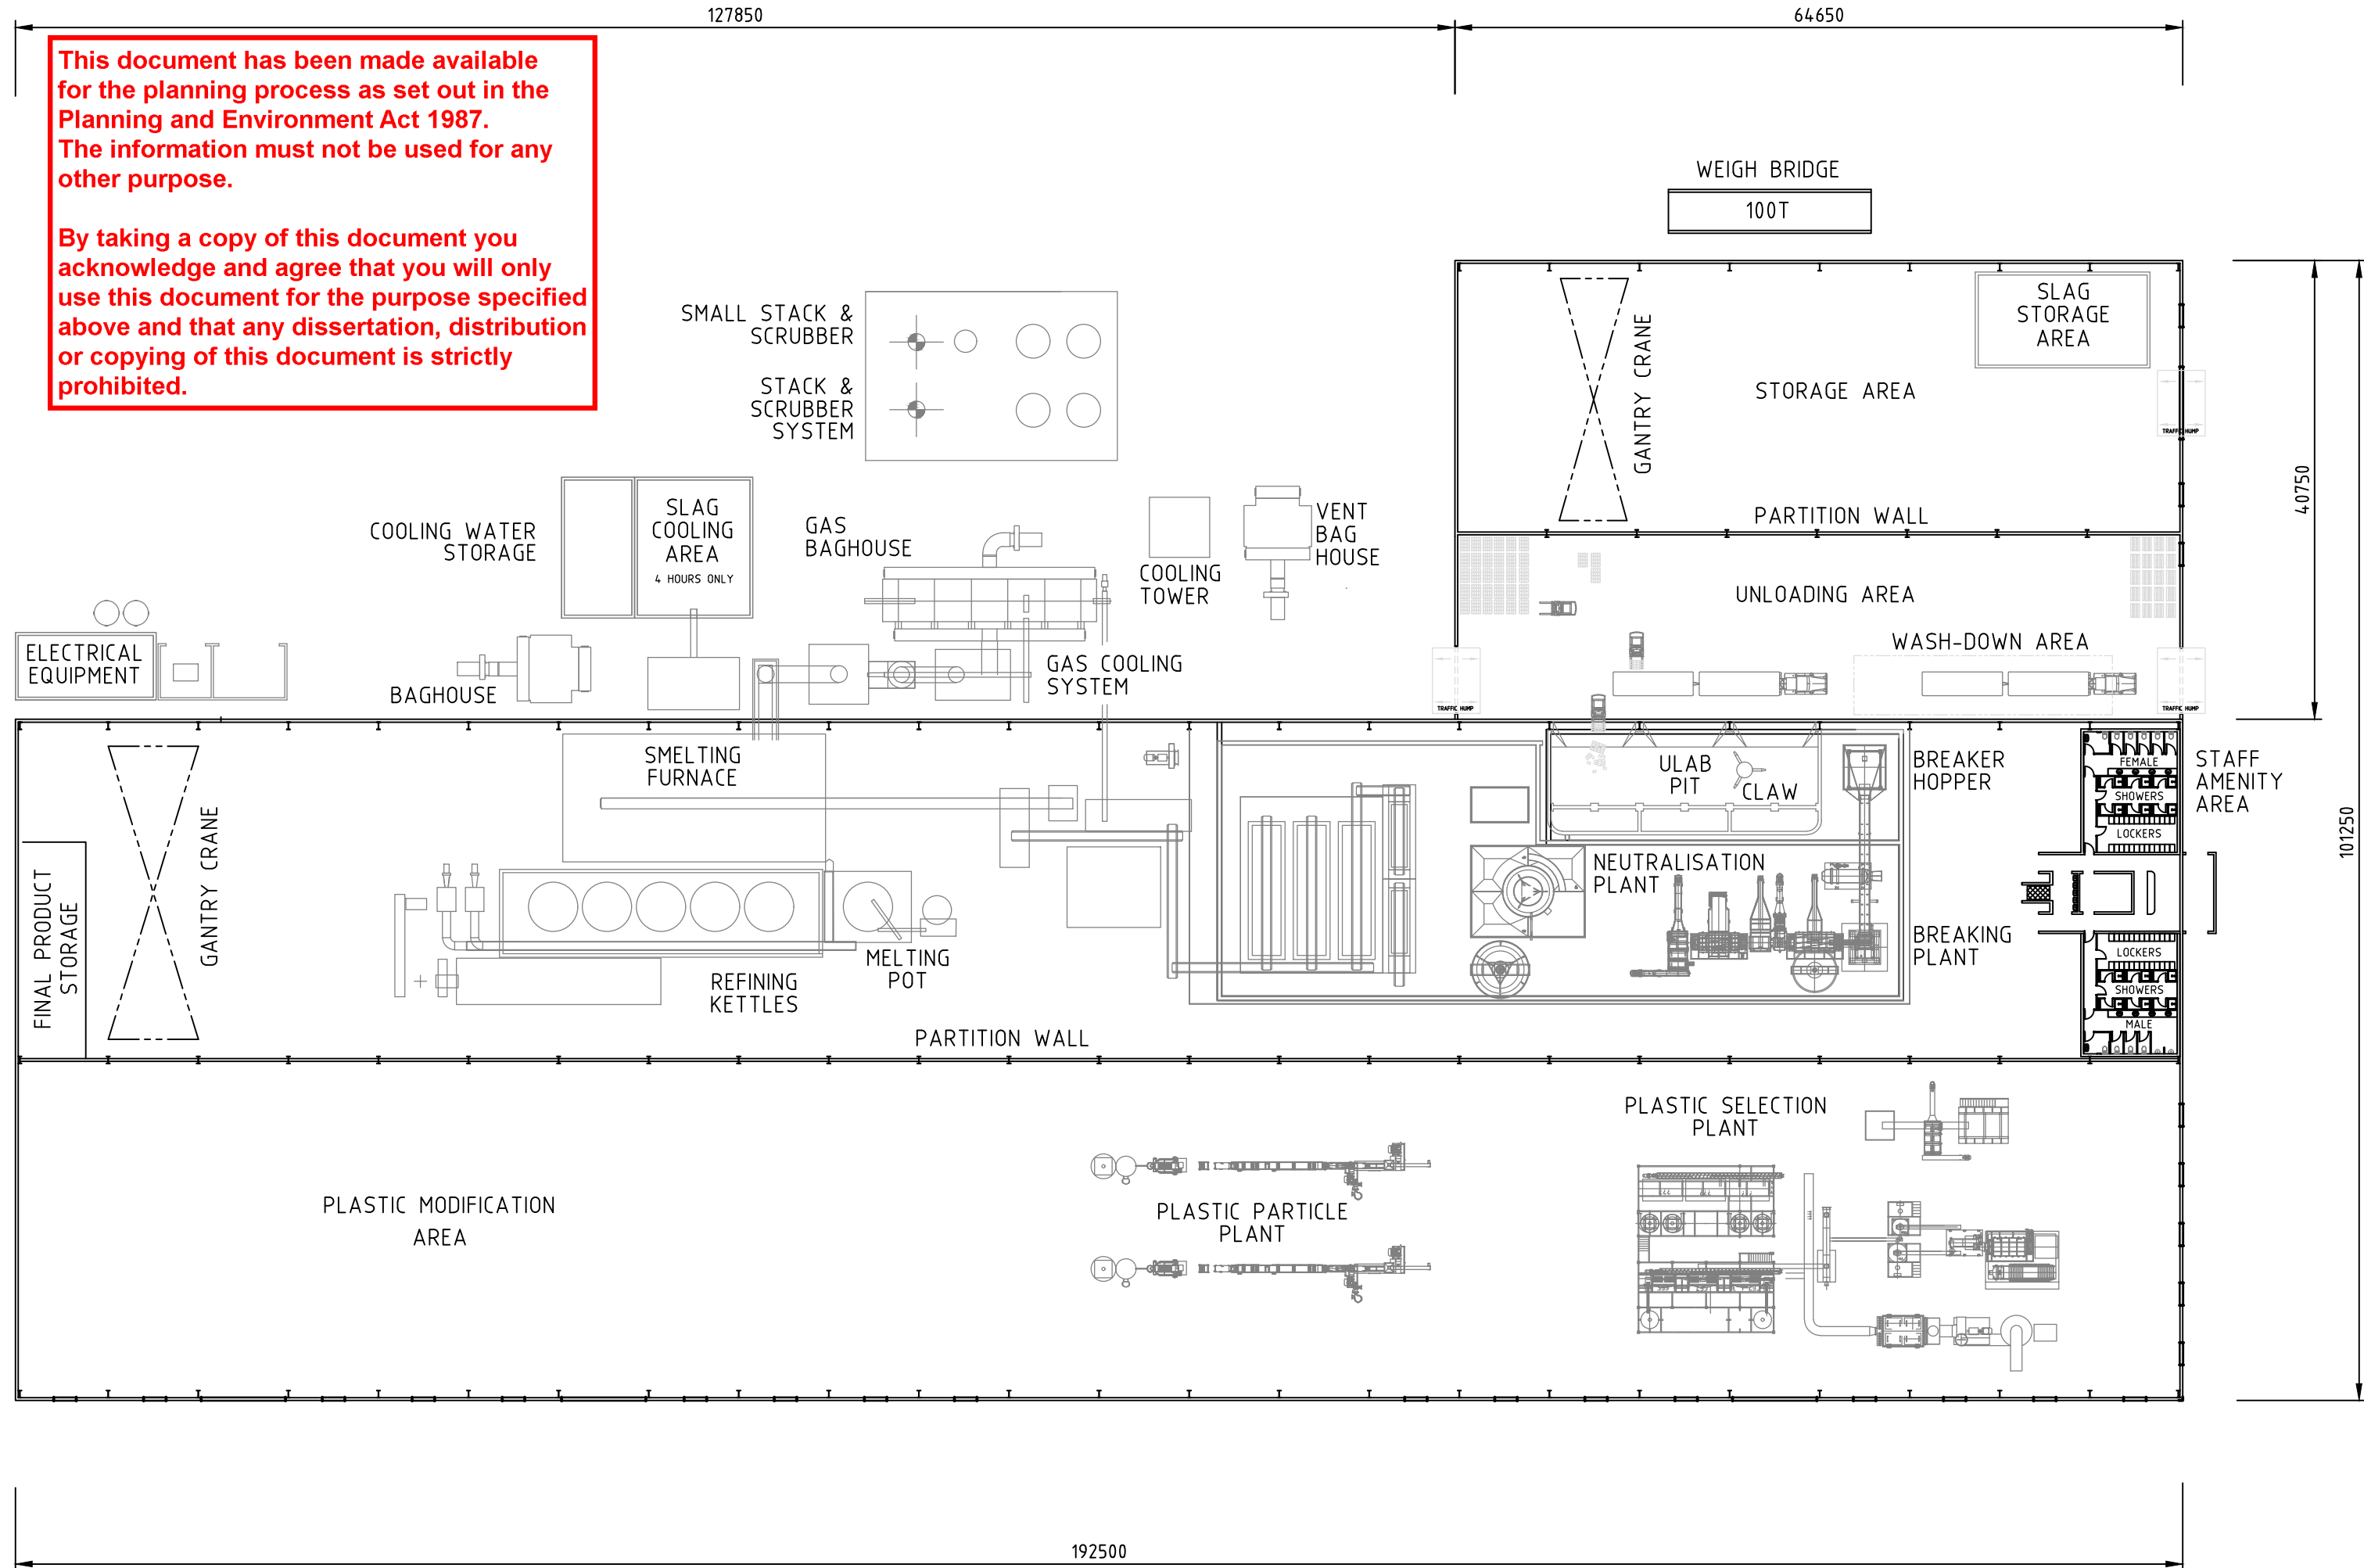

REFERENCE DRAWINGS			REVISION					 CHUNXING CORPORATION PTY LTD	<table><tr><td>DRAWN</td><td>NB/PD</td></tr><tr><td>DATE</td><td>01/20</td></tr><tr><td>CHECKED</td><td>GC/PD</td></tr><tr><td>APPROVED</td><td>X</td></tr></table>  Pro Draft PTY LTD ENGINEERING DRAFTING PHONE: (03) 5133 8007 FAX: (03) 5133 6961	DRAWN	NB/PD	DATE	01/20	CHECKED	GC/PD	APPROVED	X	DRG No. PD2019-0084-009	CHUNXING CORPORATION BATTERY RECYCLING FACILITY FOURTH ROAD, HAZELWOOD NORTH PLANT AREA - EQUIPMENT LAYOUT	REV 05 THIS DRAWING AND ALL TECHNICAL DATA CONTAINED HEREIN IS THE PROPERTY OF CHUNXING CORPORATION AND MUST NOT BE DISCLOSED TO THIRD PARTIES, OR COPIED, OR REPRODUCED WHOLLY, OR IN PART, OR IN ANY FORM WITHOUT THE WRITTEN CONSENT OF THE OWNERS.
	DRAWN	NB/PD																		
	DATE	01/20																		
	CHECKED	GC/PD																		
	APPROVED	X																		
				05	22.04.20	RE-ISSUED FOR TOWN PLANNING. RELOCATED SLAG STORAGE	-			-										
				04	27.03.20	REVISED FOR EPA - ADDED SMALL STACK AND SCRUBBER	-			-										
		03	05.02.20	REVISED FOR EPA - FURTHER INFORMATION	-	-														
		02	28.01.20	ISSUED FOR APPROVAL	-	-														
		01	23.01.20	ISSUED FOR COMMENT	-	-														
				</																



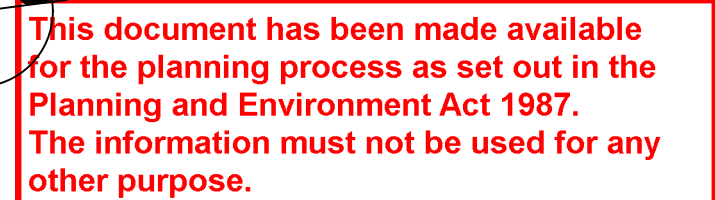


By taking a copy of this document you acknowledge and agree that you will only use this document for the purpose specified above and that any dissertation, distribution or copying of this document is strictly prohibited.




NOTES:

1. ALL DIMENSIONS ARE IN MILLIMETERS UNLESS OTHERWISE NOTED.
2. RL 0 IS EQUIVALENT TO 76m AHD.


REFERENCE DRAWINGS							 CHUNXING CORPORATION PTY LTD	DRAWN	NB/Pd	DRG No. PD2019-0084-012	REV 01	THIS DRAWING AND ALL TECHNICAL DATA CONTAINED HEREIN IS THE PROPERTY OF CHUNXING CORPORATION AND MUST NOT BE DISCLOSED TO THIRD PARTIES, OR COPIED, OR REPRODUCED WHOLLY, OR IN PART, OR IN ANY FORM WITHOUT THE WRITTEN CONSENT OF THE OWNERS.
								DATE	03/20			
								CHECKED	GC/Pd			
								APPROVED	X			
	-	-						 Pro Draft LTD ENGINEERING DRAFTING PHONE: (03) 5133 8007 FAX: (03) 5133 6961				
	DESCRIPTION	DRAWING No.	REV	DATE	DESCRIPTION	CHKD		APP				
			01	22.04.20	ISSUED FOR TOWN PLANNING	-		-				

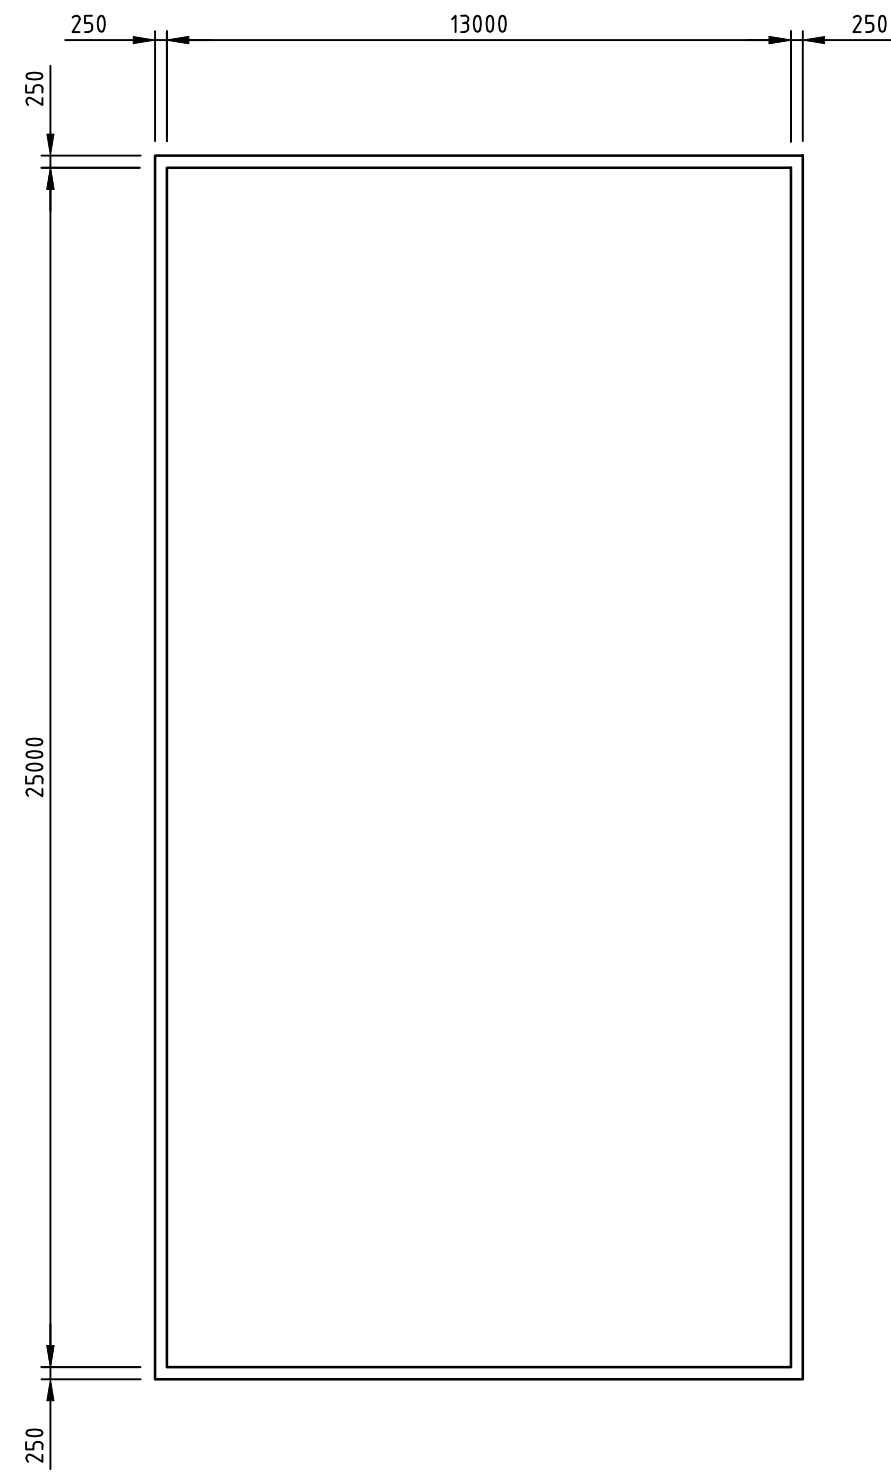

TYPICAL PLAN VIEW

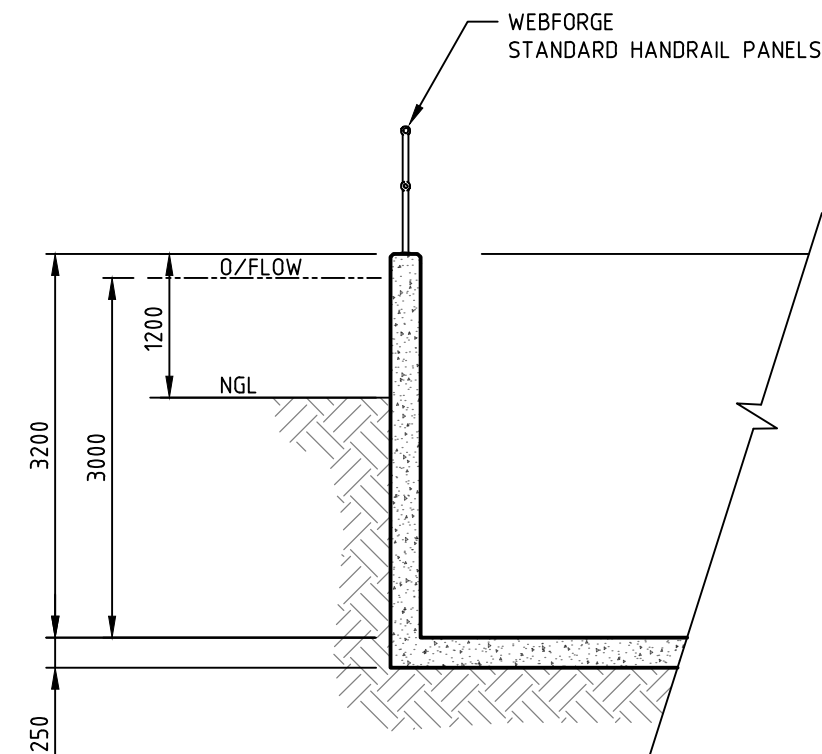

TYPICAL SECTION
ENLARGED (N.T.S.)

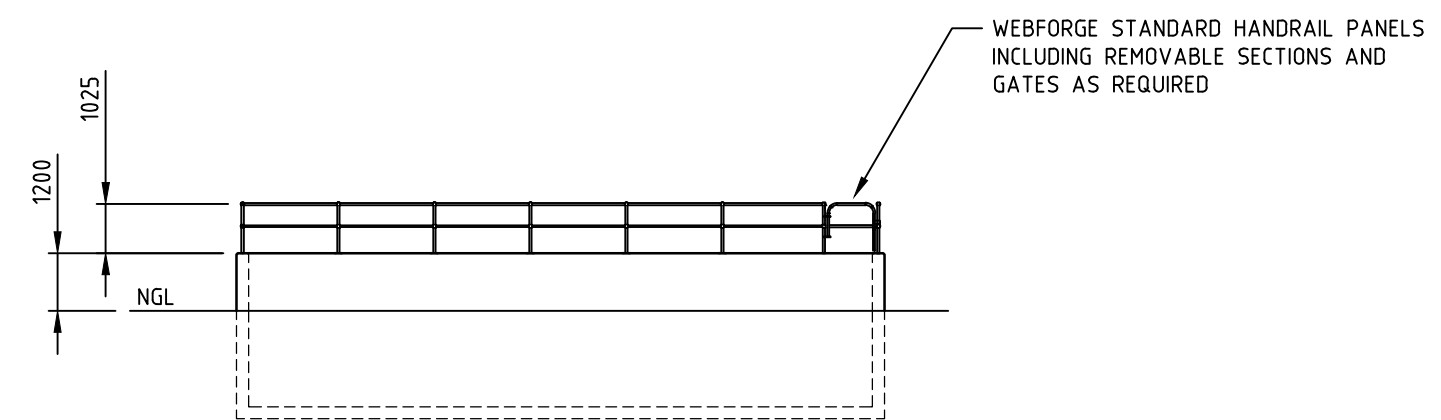

TYPICAL ELEVATION

This document has been made available for the planning process as set out in the Planning and Environment Act 1987. The information must not be used for any other purpose.

By taking a copy of this document you acknowledge and agree that you will only use this document for the purpose specified above and that any dissertation, distribution or copying of this document is strictly prohibited.

NOTE:
THIS DRAWING IS BASED ON STORMWATER TANK-POND No.3.
THIS DRAWING IS TYPICAL FOR ALL WATER STORAGE TANK-PONDS INCLUDING:
COOLING WATER STORAGE
TREATED WATER TANK-POND
SITE WATER TANK-POND
STORMWATER TANK-PONDS No.1, 2 & 3
EMERGENCY SITE WATER TANK-PONDS No.1, 2 & 3


REFERENCE DRAWINGS			REVISION							 CHUNXING CORPORATION PTY LTD	DRAWN	NB/Pd	DRG No. PD2019-0084-013	REV 01	THIS DRAWING AND ALL TECHNICAL DATA CONTAINED HEREIN IS THE PROPERTY OF CHUNXING CORPORATION AND MUST NOT BE DISCLOSED TO THIRD PARTIES, OR COPIED, OR REPRODUCED WHOLLY, OR IN PART, OR IN ANY FORM WITHOUT THE WRITTEN CONSENT OF THE OWNERS.				
												DATE				03/20			
												CHECKED				GC/Pd			
												APPROVED				X			
												 Pro Draft PTY LTD ENGINEERING DRAFTING PHONE: (03) 5133 8007 FAX: (03) 5133 6961							



TYPICAL WEIGH BRIDGE
100 TONNE CAPACITY

This document has been made available for the planning process as set out in the Planning and Environment Act 1987. The information must not be used for any other purpose.

By taking a copy of this document you acknowledge and agree that you will only use this document for the purpose specified above and that any dissemination, distribution or copying of this document is strictly prohibited.

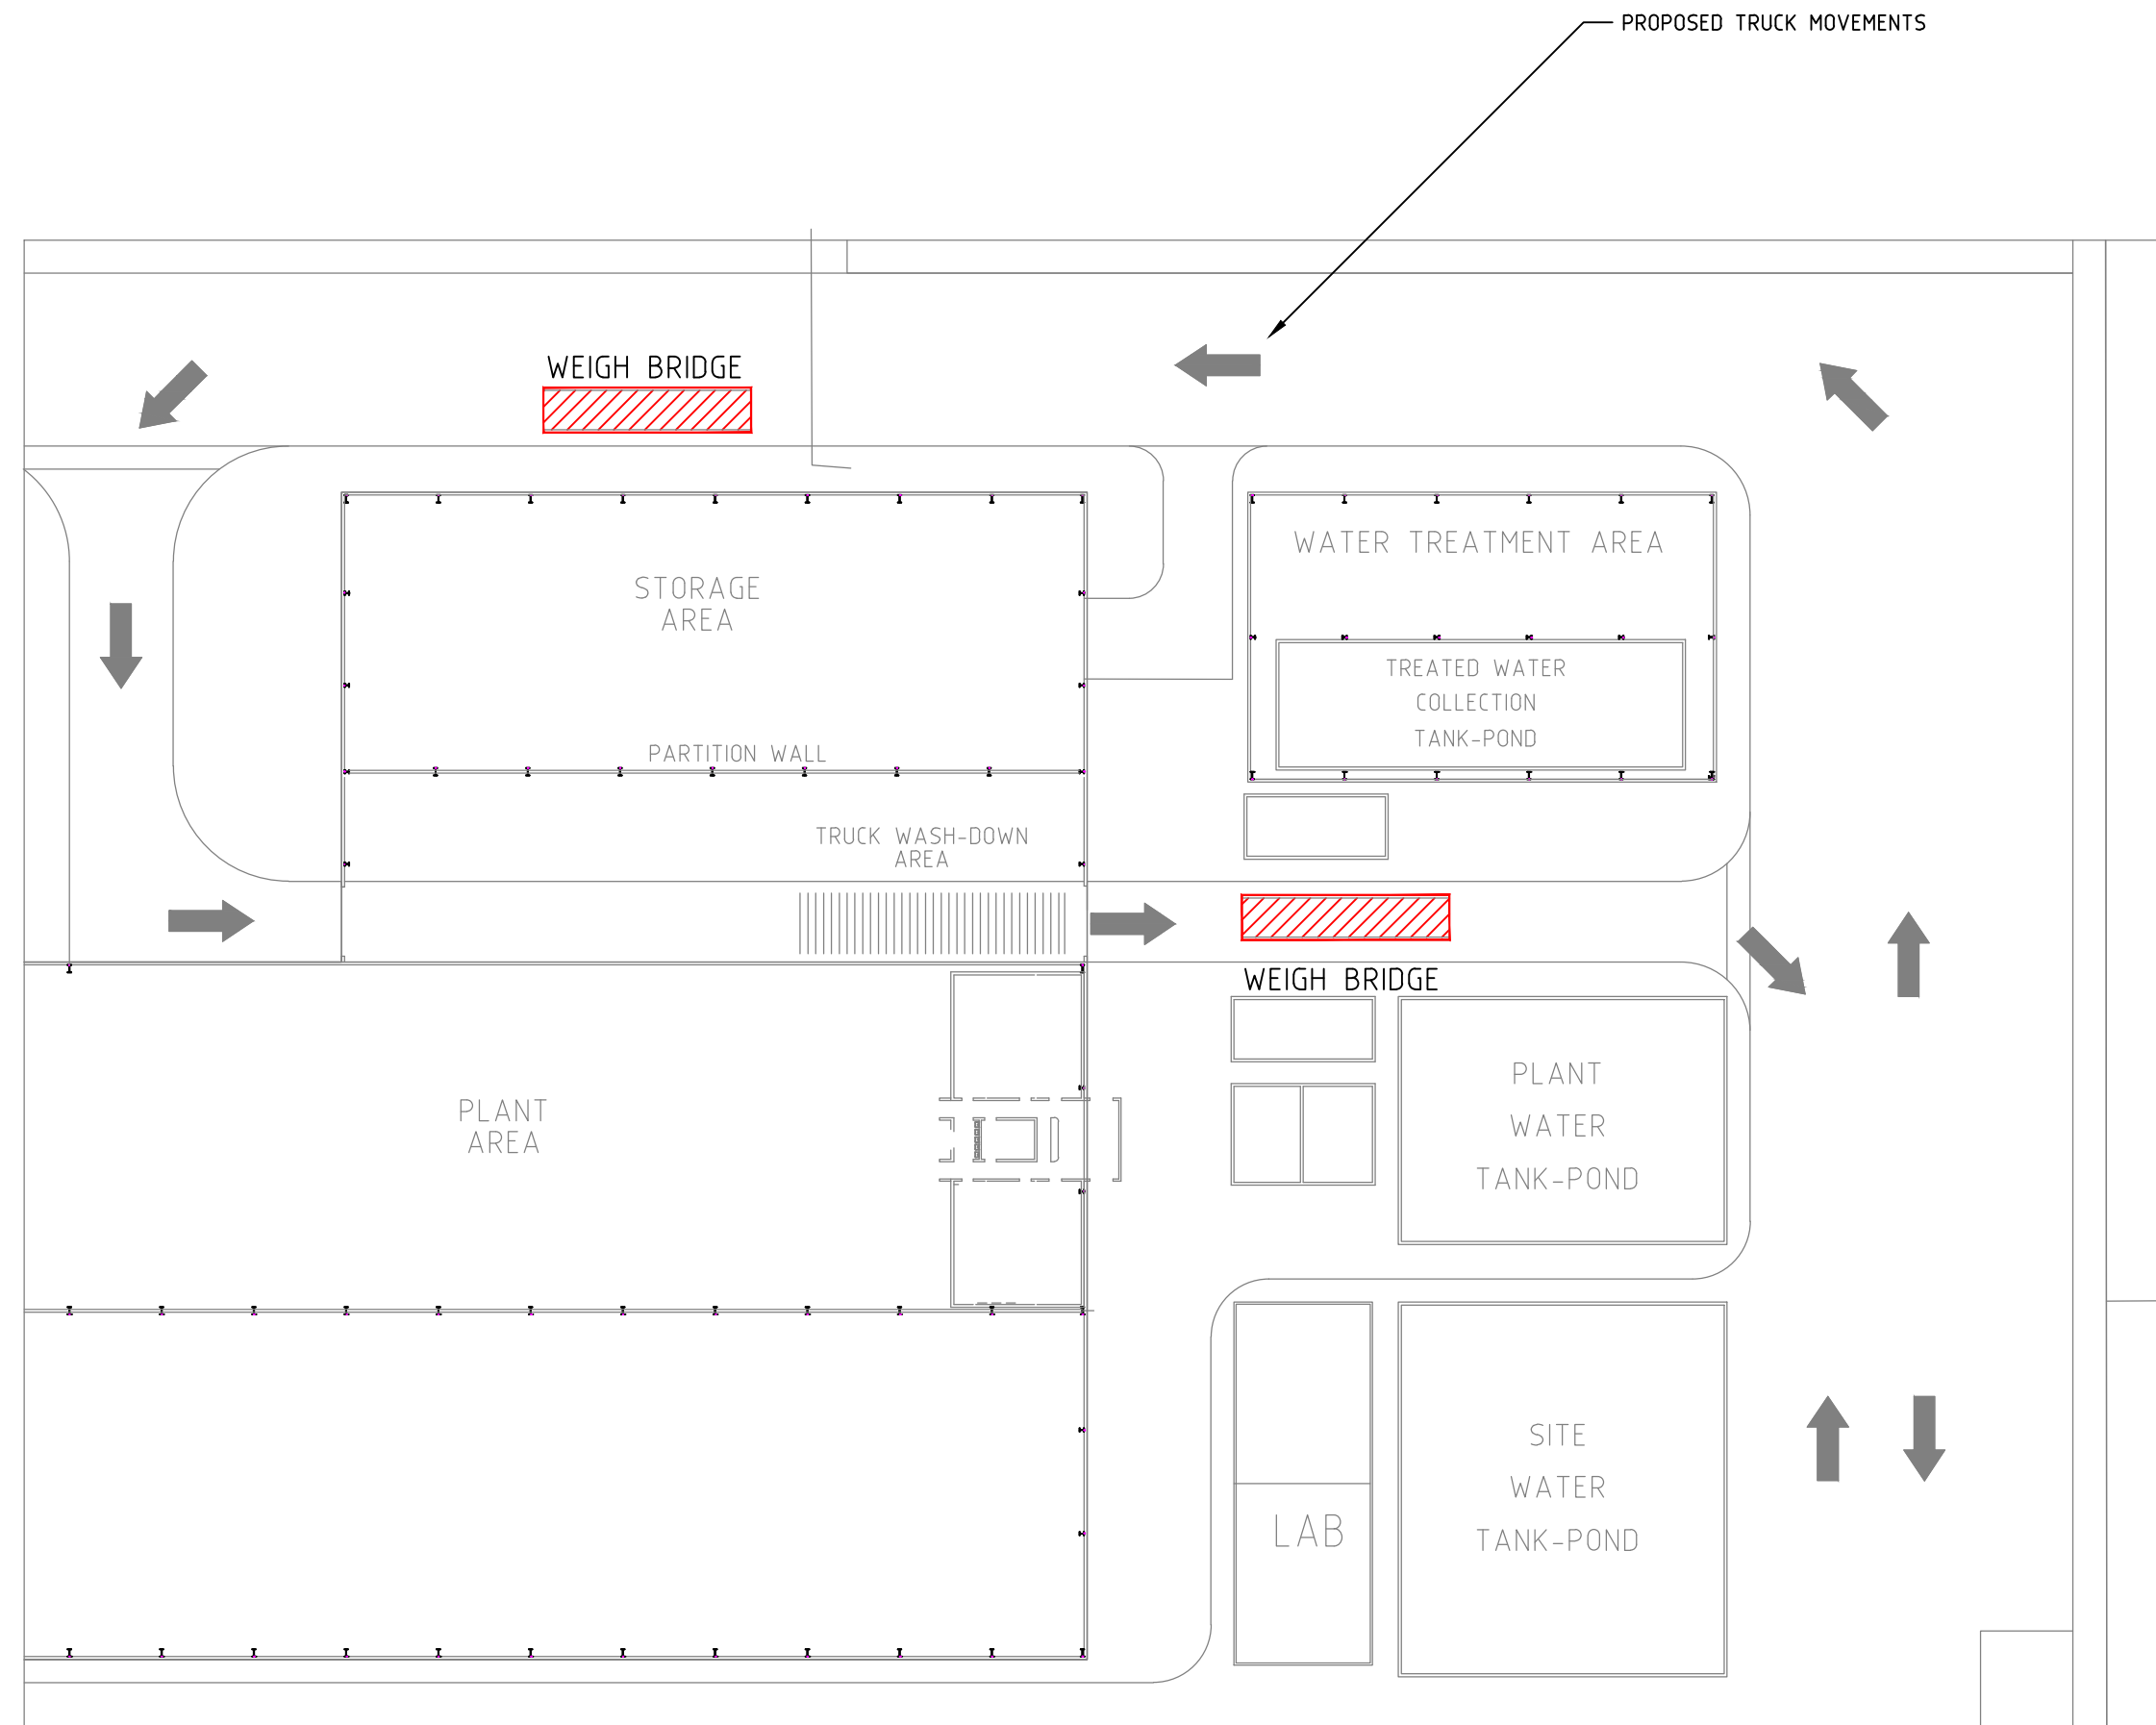

PARTIAL SITE PLAN
SHOWING WEIGH BRIDGE LOCATIONS (N.T.S.)

REFERENCE DRAWINGS			REVISION							 CHUNXING CORPORATION PTY LTD	DRAWN NB/Pd DATE 03/20 CHECKED GC/Pd APPROVED X  Pro Draft PTY LTD ENGINEERING DRAFTING PHONE: (03) 5133 8007 FAX: (03) 5133 6961	DRG No. PD2019-0084-014 CHUNXING CORPORATION BATTERY RECYCLING FACILITY FOURTH ROAD, HAZELWOOD NORTH TYPICAL WEIGH BRIDGE	REV 01 THIS DRAWING AND ALL TECHNICAL DATA CONTAINED HEREIN IS THE PROPERTY OF CHUNXING CORPORATION AND MUST NOT BE DISCLOSED TO THIRD PARTIES, OR COPIED, OR REPRODUCED WHOLLY, OR IN PART, OR IN ANY FORM WITHOUT THE WRITTEN CONSENT OF THE OWNERS.
	DESCRIPTION	DRAWING No.	REV	DATE	DESCRIPTION	CHKD	APP						
			01	22.04.20	ISSUED FOR COMMENT	-	-						