

ALL BOUNDARY FENCES ARE  
1200 HIGH FARM STYLE

**DEVELOPMENT PLAN EXAMPLE:  
PROPOSED AGRICULTURAL SHED**

NOTE:  
THIS PLAN IS FOR ILLUSTRATION PURPOSES  
ONLY AND IS NOT INDICATIVE OF COUNCIL  
APPROVAL. FURTHER INFORMATION MAY BE  
REQUIRED BY COUNCIL AS PART OF THE  
PLANNING PERMIT APPLICATION PROCESS




REV #	DESCRIPTION	DRG.
00	ISSUED FOR PLANNING	-

**FOR PLANNING**



DRAWN:	DATE:	PROJECT: OUTBUILDING IN FARMING ZONE
CHECKED:	SHEET No: 1 OF 3	ADDRESS: 49 EXAMPLE COURT
DO NOT SCALE	CLIENT:	SCALE 1:2000
A3 SIZE SHEET	SCALE	1:2000
	DRG. NO. TD-001	REV. 00


**SITE PLAN**

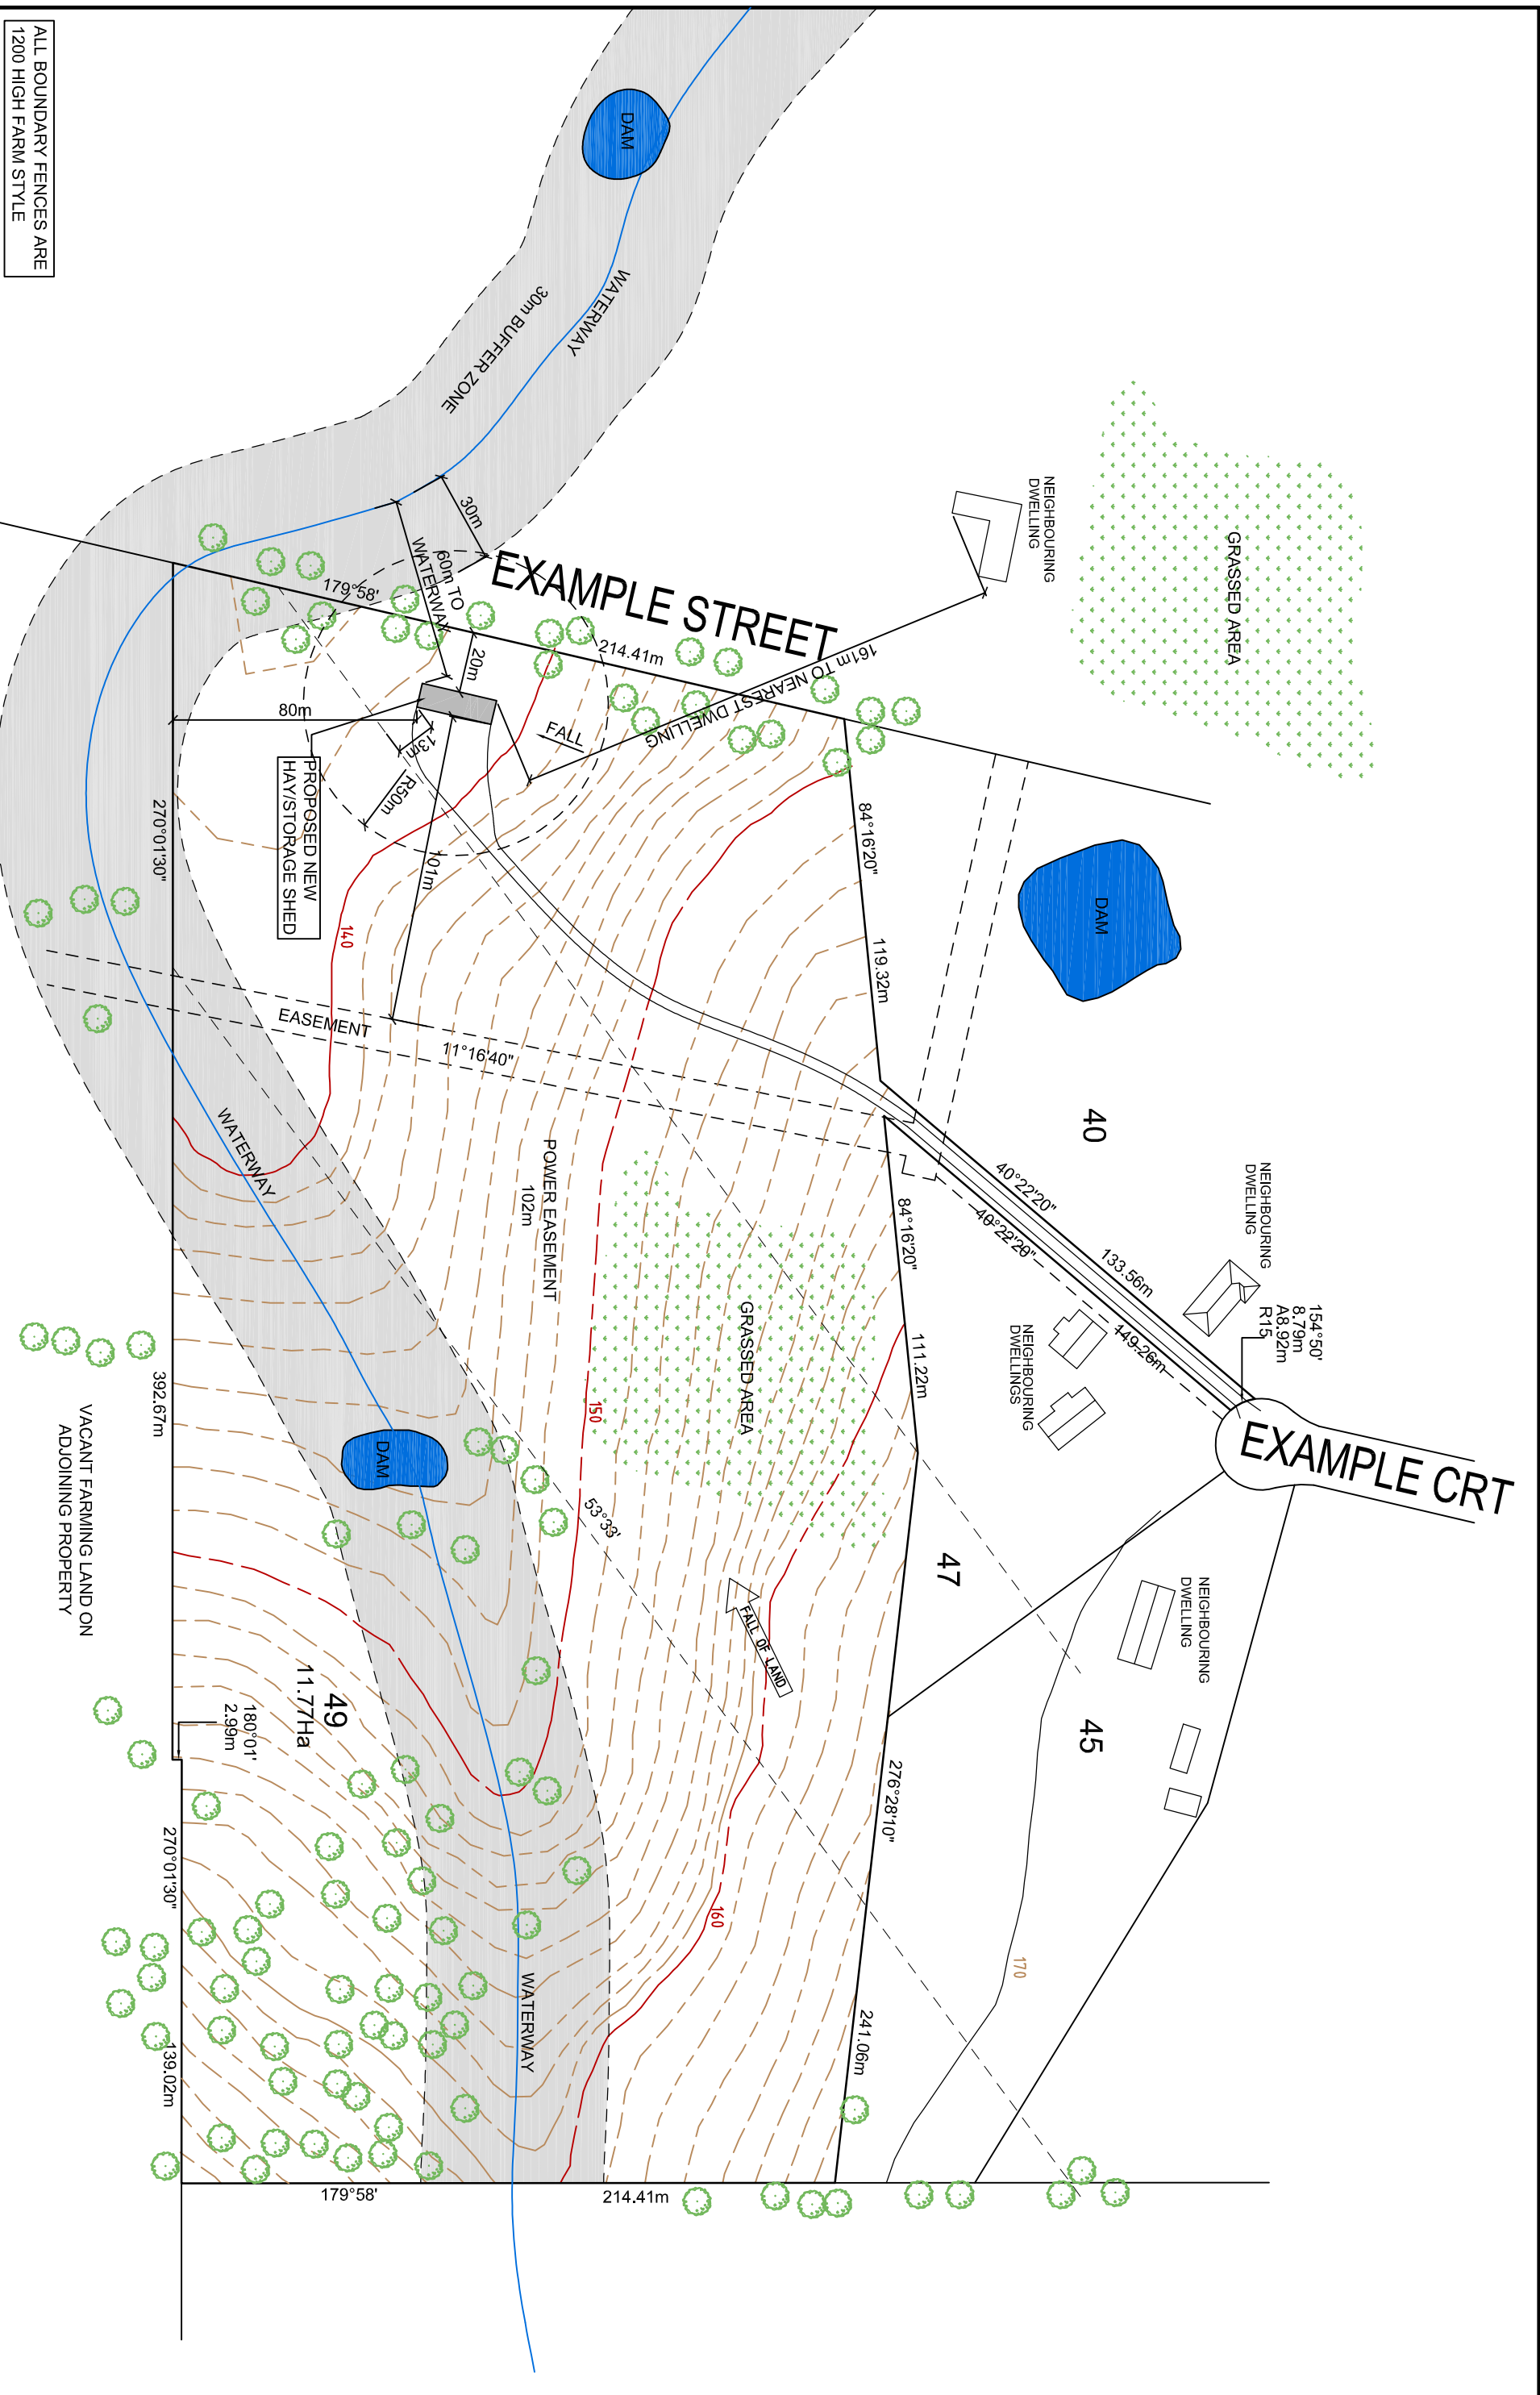

ALL BOUNDARY FENCES ARE  
1200 HIGH FARM STYLE

**DEVELOPMENT PLAN EXAMPLE:  
PROPOSED AGRICULTURAL SHED**

NOTE:  
THIS PLAN IS FOR ILLUSTRATION PURPOSES  
ONLY AND IS NOT INDICATIVE OF COUNCIL  
APPROVAL. FURTHER INFORMATION MAY BE  
REQUIRED BY COUNCIL AS PART OF THE  
PLANNING PERMIT APPLICATION PROCESS

 

REV #	DESCRIPTION	DRG.
00	ISSUED FOR PLANNING	-




**FOR PLANNING**

DRAWN:	
DATE:	
CHECKED:	
SHEET No:	2 OF 3
DO NOT SCALE	
A3 SIZE SHEET	

**CONTOUR SITE PLAN**


PROJECT:	OUTBUILDING IN FARMING ZONE
ADDRESS:	49 EXAMPLE COURT
CLIENT:	
SCALE	1:2000
DRG. NO.	TD-002
REV.	00

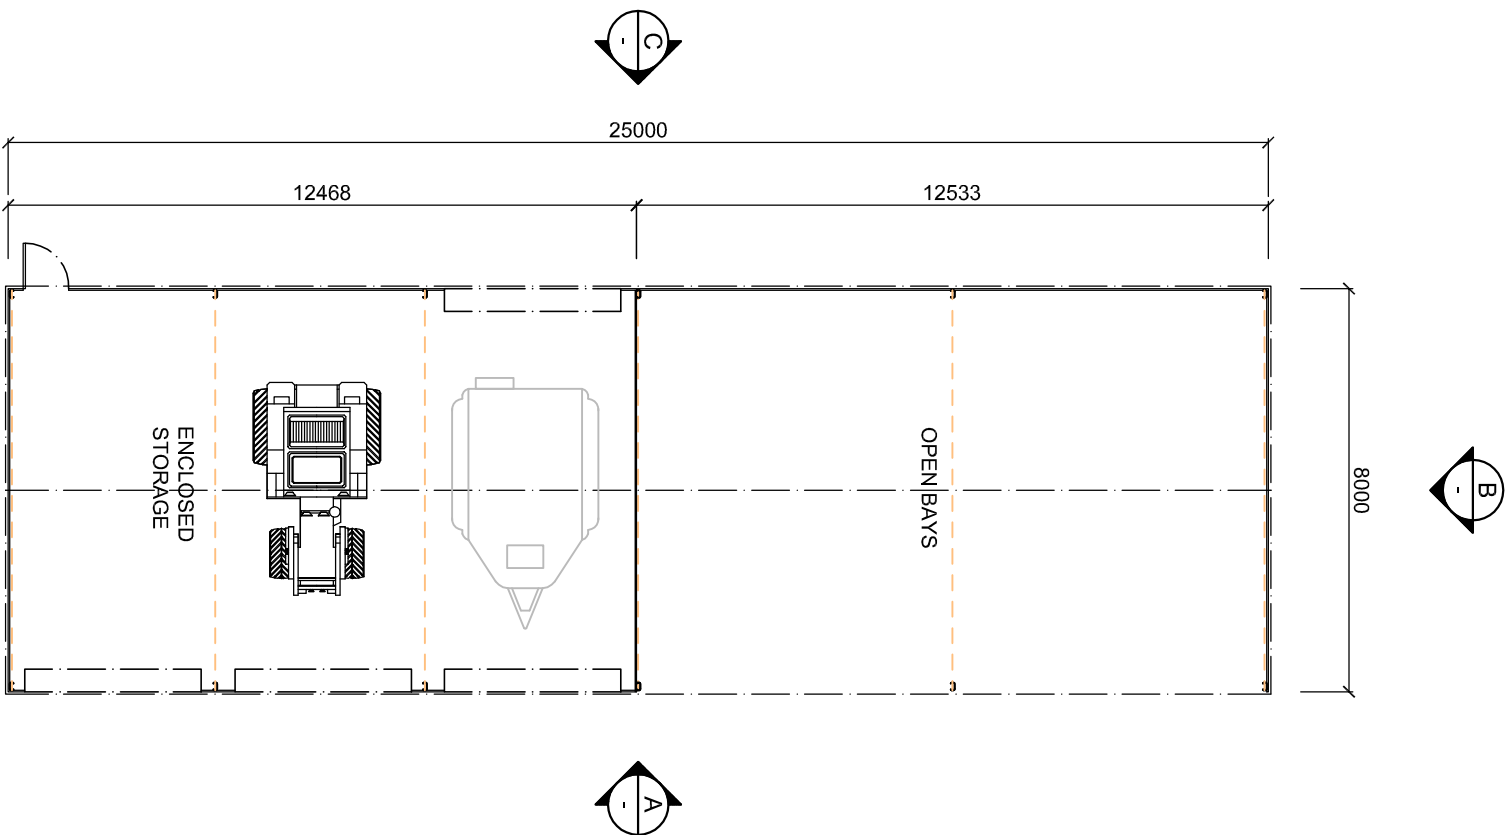


NOTE: CONSTRUCTION DETAILS BY OTHERS

**DEVELOPMENT PLAN EXAMPLE:**  
 PROPOSED AGRICULTURAL SHED


NOTE: THIS PLAN IS FOR ILLUSTRATION PURPOSES ONLY AND IS NOT INDICATIVE OF COUNCIL APPROVAL. FURTHER INFORMATION MAY BE REQUIRED BY COUNCIL AS PART OF THE PLANNING PERMIT APPLICATION PROCESS

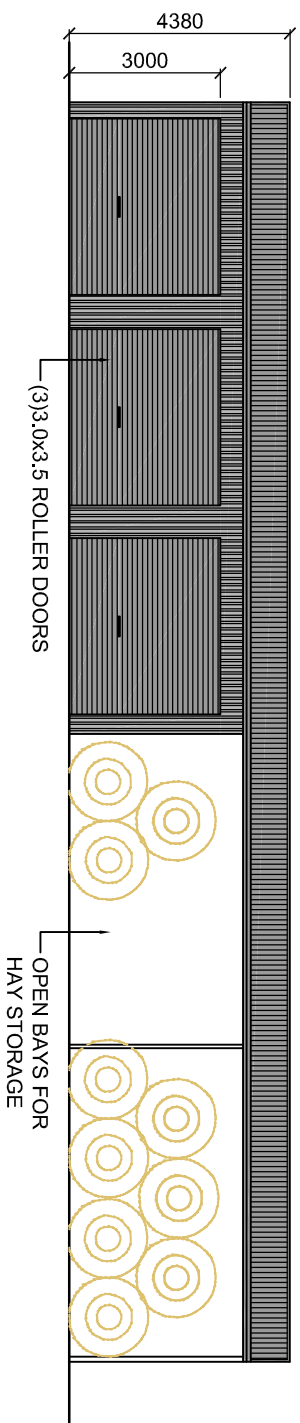


**EAST ELEVATION**

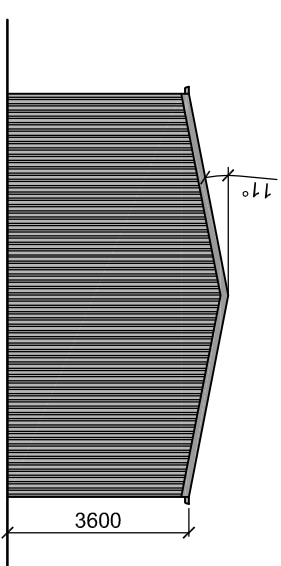

**NORTH ELEVATION**

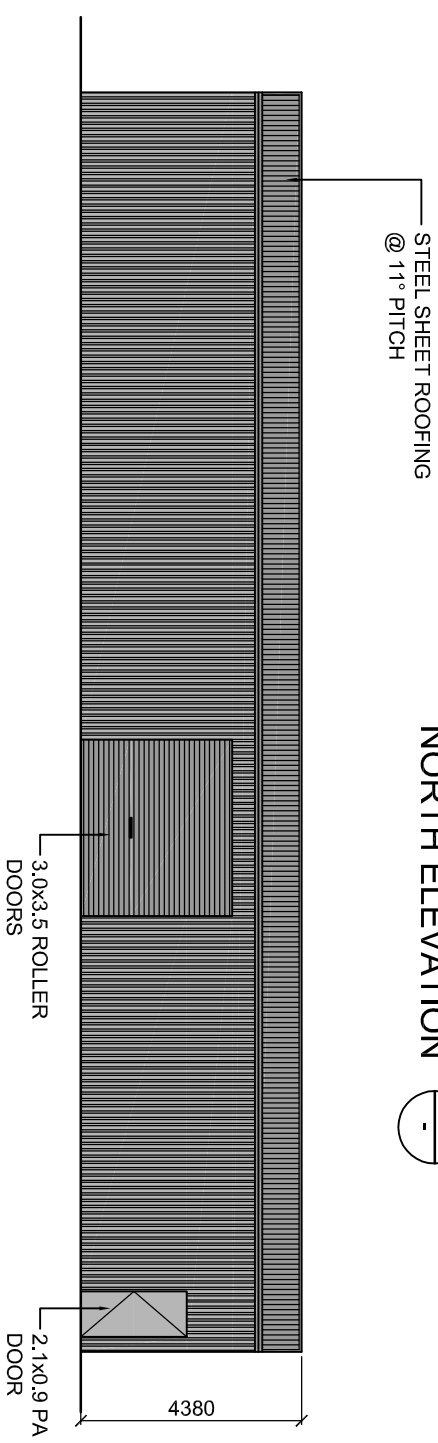

**WEST ELEVATION**

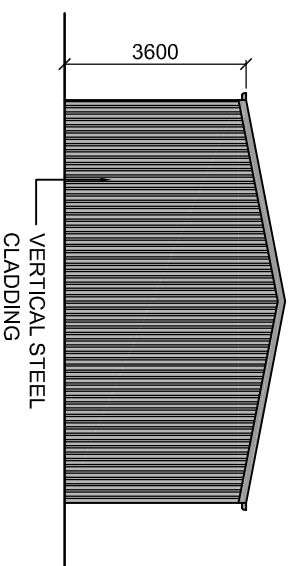

**SOUTH ELEVATION**



REV #	DESCRIPTION	DRG.
00	ISSUED FOR PLANNING	-

**MATERIALS & COLOUR SCHEDULE**

STEEL SHEET ROOFING & ROLLER DOOR COLOUR: GREY	STEEL VERTICAL CLADDING & PA DOOR COLOUR: LIGHT GREY
--	--

NOTE: ALL COLOURS AND MATERIALS TO BE SIMILAR TO PICTURED TO THE SATISFACTION OF THE RESPONSIBLE AUTHORITY

**FOR PLANNING**

**FLOOR PLAN & ELEV.**

PROJECT: OUTBUILDING IN FARMING ZONE  
 ADDRESS: 49 EXAMPLE COURT  
 CLIENT:

SCALE: 1:150

DRG. NO.: TD-003

REV. 00