



N



**Brand
Architects**

Level 8, 176 Wellington Parade
East Melbourne, Victoria, 3002
Telephone: 03 9419 3500
brandarc@brandarchitects.com.au

DESCRIPTION	Client Issue	22/12/2021	2
	Client Issue	14/12/2021	1
	DATE	REV	

SCALE:	1 : 500
QA:	DESIGN
DATE:	14/12/21

TRARALGON REC PAVILION


TRARALGON RECREATIONAL RESERVE MAIN OVAL
WHITTAKERS ROAD TRARALGON VIC 3844

A010 [MP 2]

PROPOSED SITE PLAN

We acknowledge and pay respect to the past, present and future Traditional Custodians and Elders of this nation and the continuation of cultural, spiritual and educational practices of Aboriginal and Torres Strait Islander peoples.

N

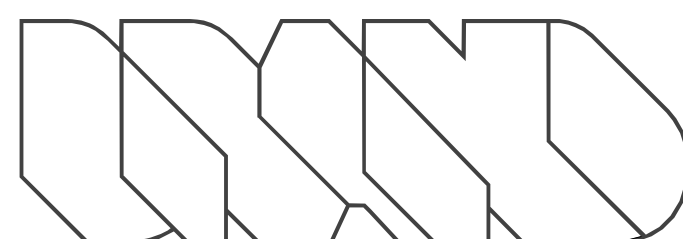

Brand
Architects

Level 8, 176 Wellington Parade
East Melbourne, Victoria, 3002
Telephone: 03 9419 3500
brandarc@brandarchitects.com.au

DESCRIPTION	DATE	REV
Client Issue	22/12/2021	2
Client Issue	14/12/2021	1


SCALE: 1 : 100
QA: DESIGN
DATE: 08/12/21

TRARALGON REC PAVILION


TRARALGON RECREATIONAL RESERVE MAIN OVAL
WHITTAKERS ROAD TRARALGON VIC 3844

GROUND FLOOR PLAN

A10 [MP 2]

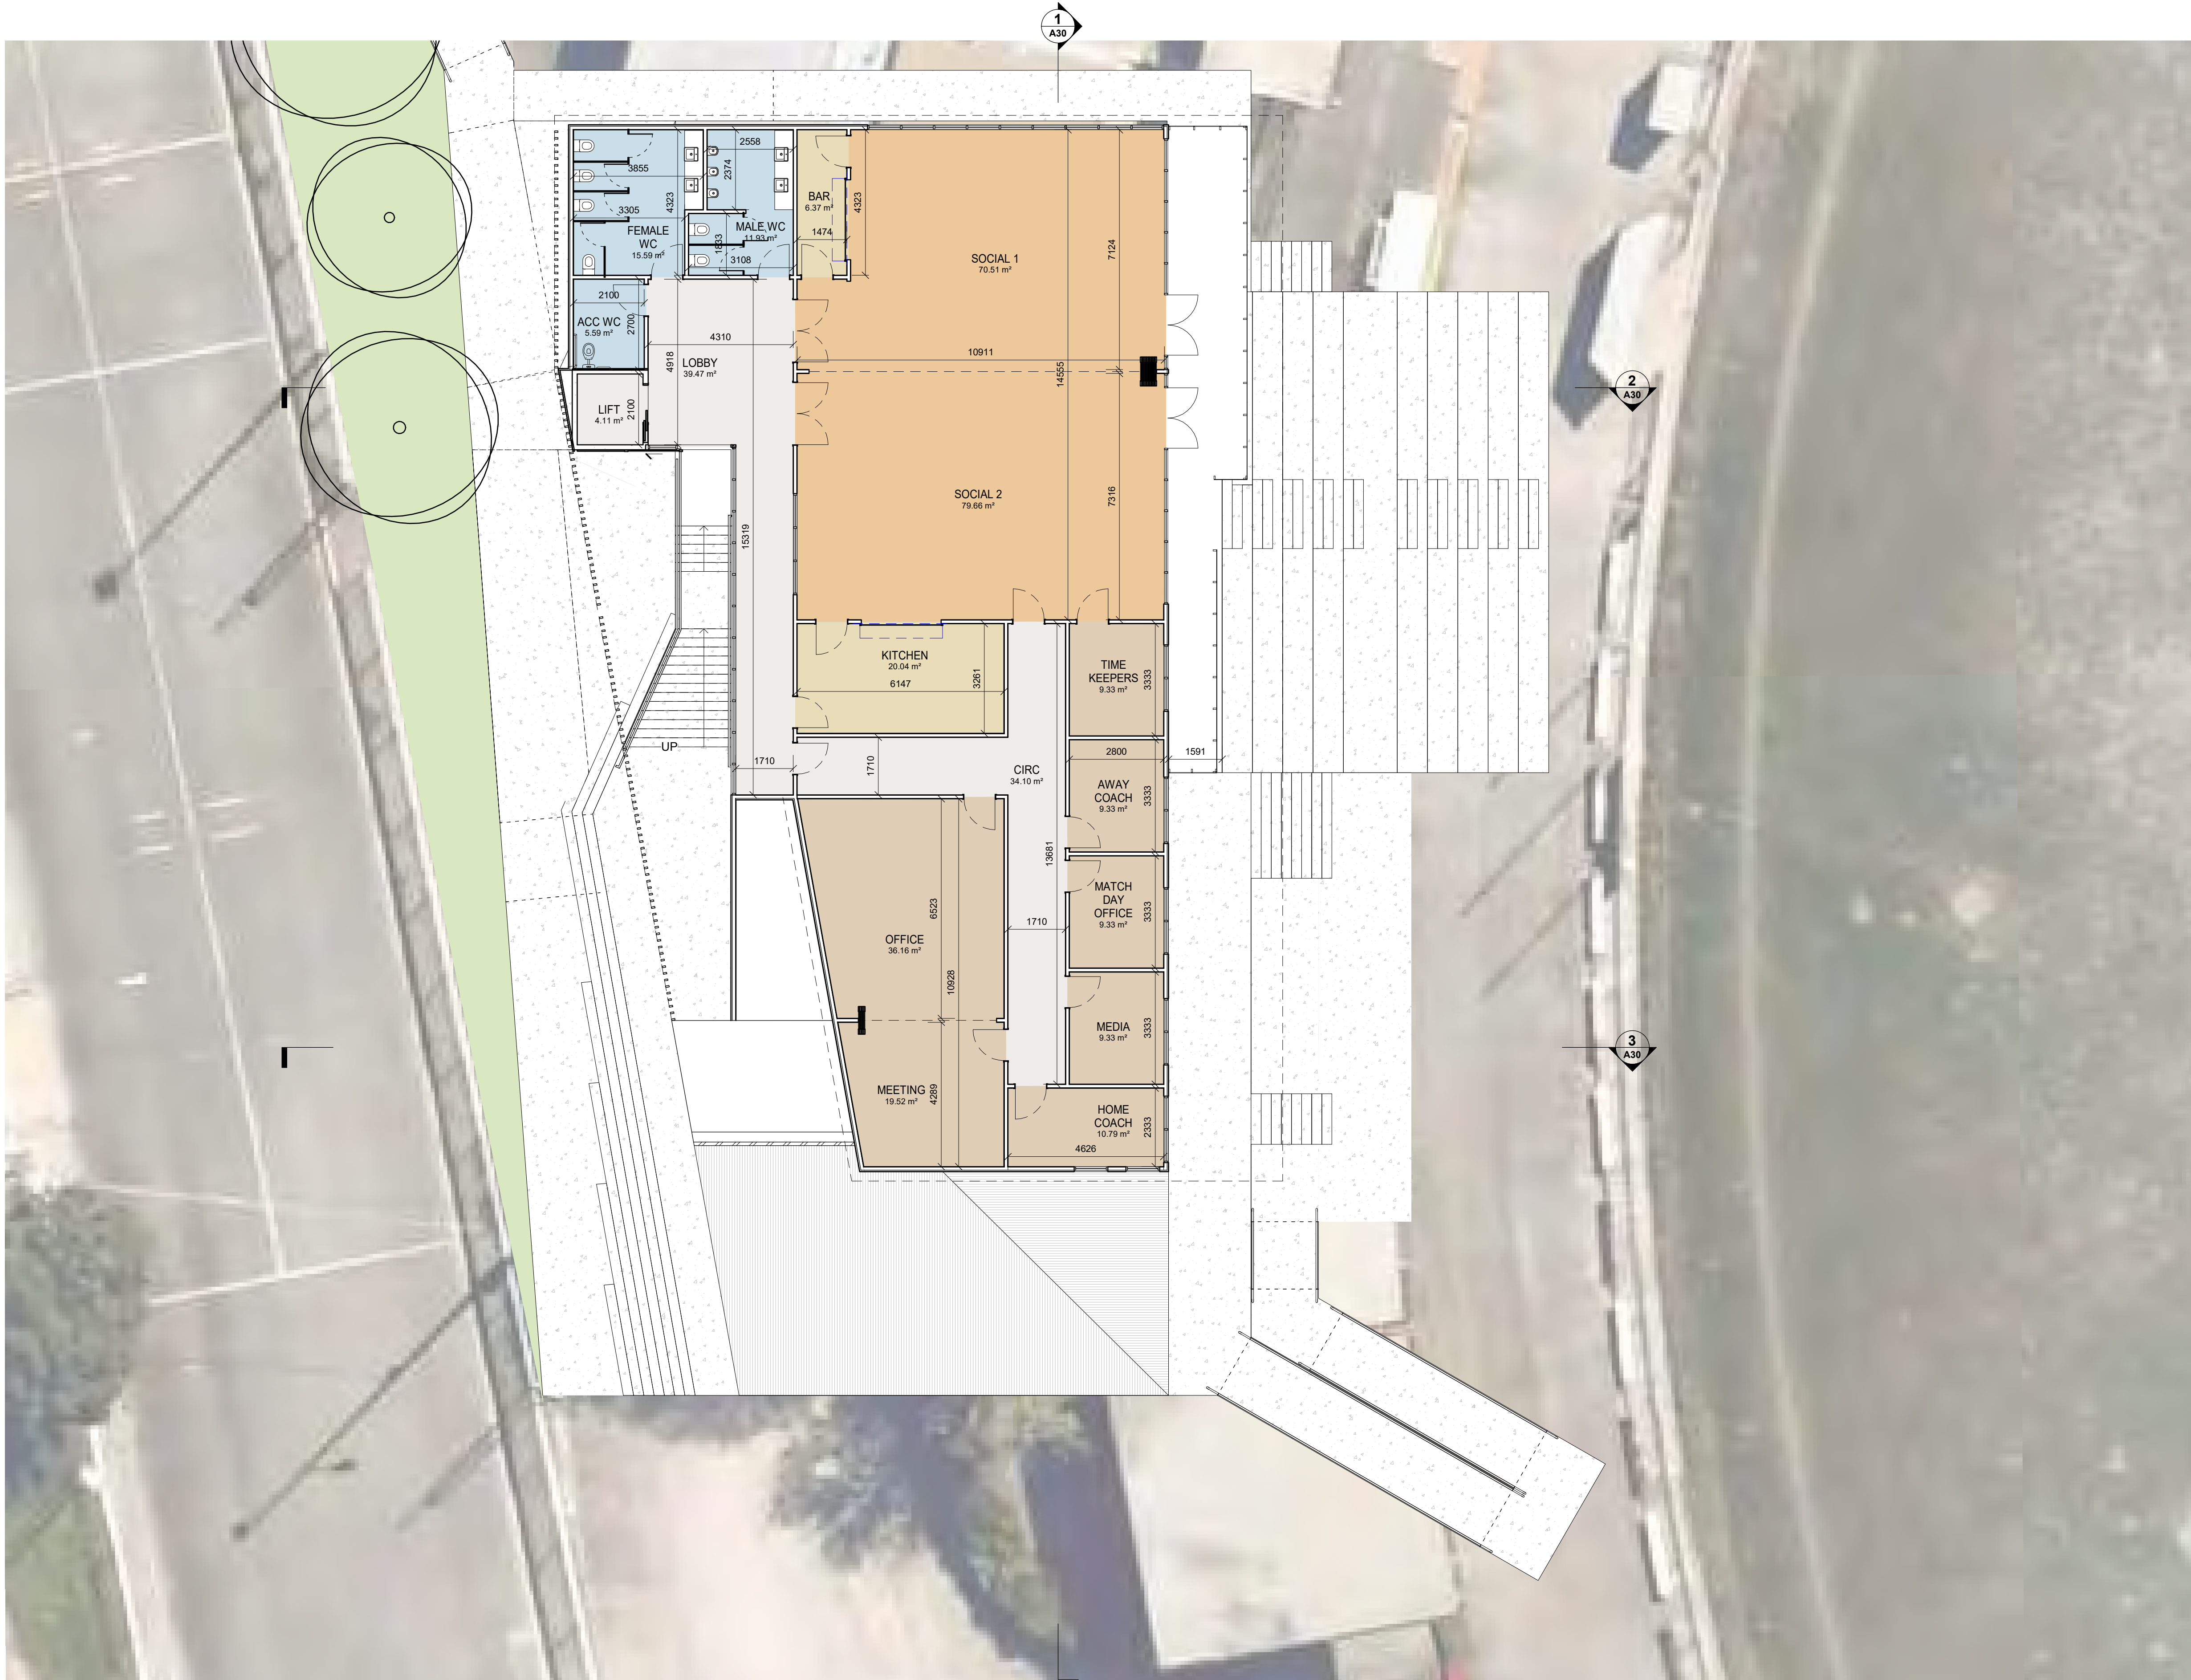

N

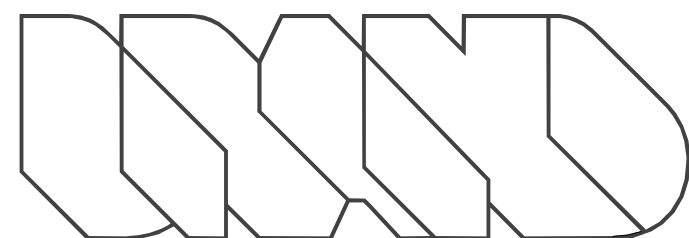

Brand
Architects

Level 8, 176 Wellington Parade
East Melbourne, Victoria, 3002
Telephone: 03 9419 3500
brandarc@brandarchitects.com.au

DESCRIPTION	DATE	REV
Client Issue	22/12/2021	2
Client Issue	14/12/2021	1


SCALE: 1 : 100
QA: DESIGN
DATE: 08/12/21

TRARALGON REC PAVILION


TRARALGON RECREATIONAL RESERVE MAIN OVAL
WHITTAKERS ROAD TRARALGON VIC 3844

A11 [MP 2]


FIRST FLOOR PLAN

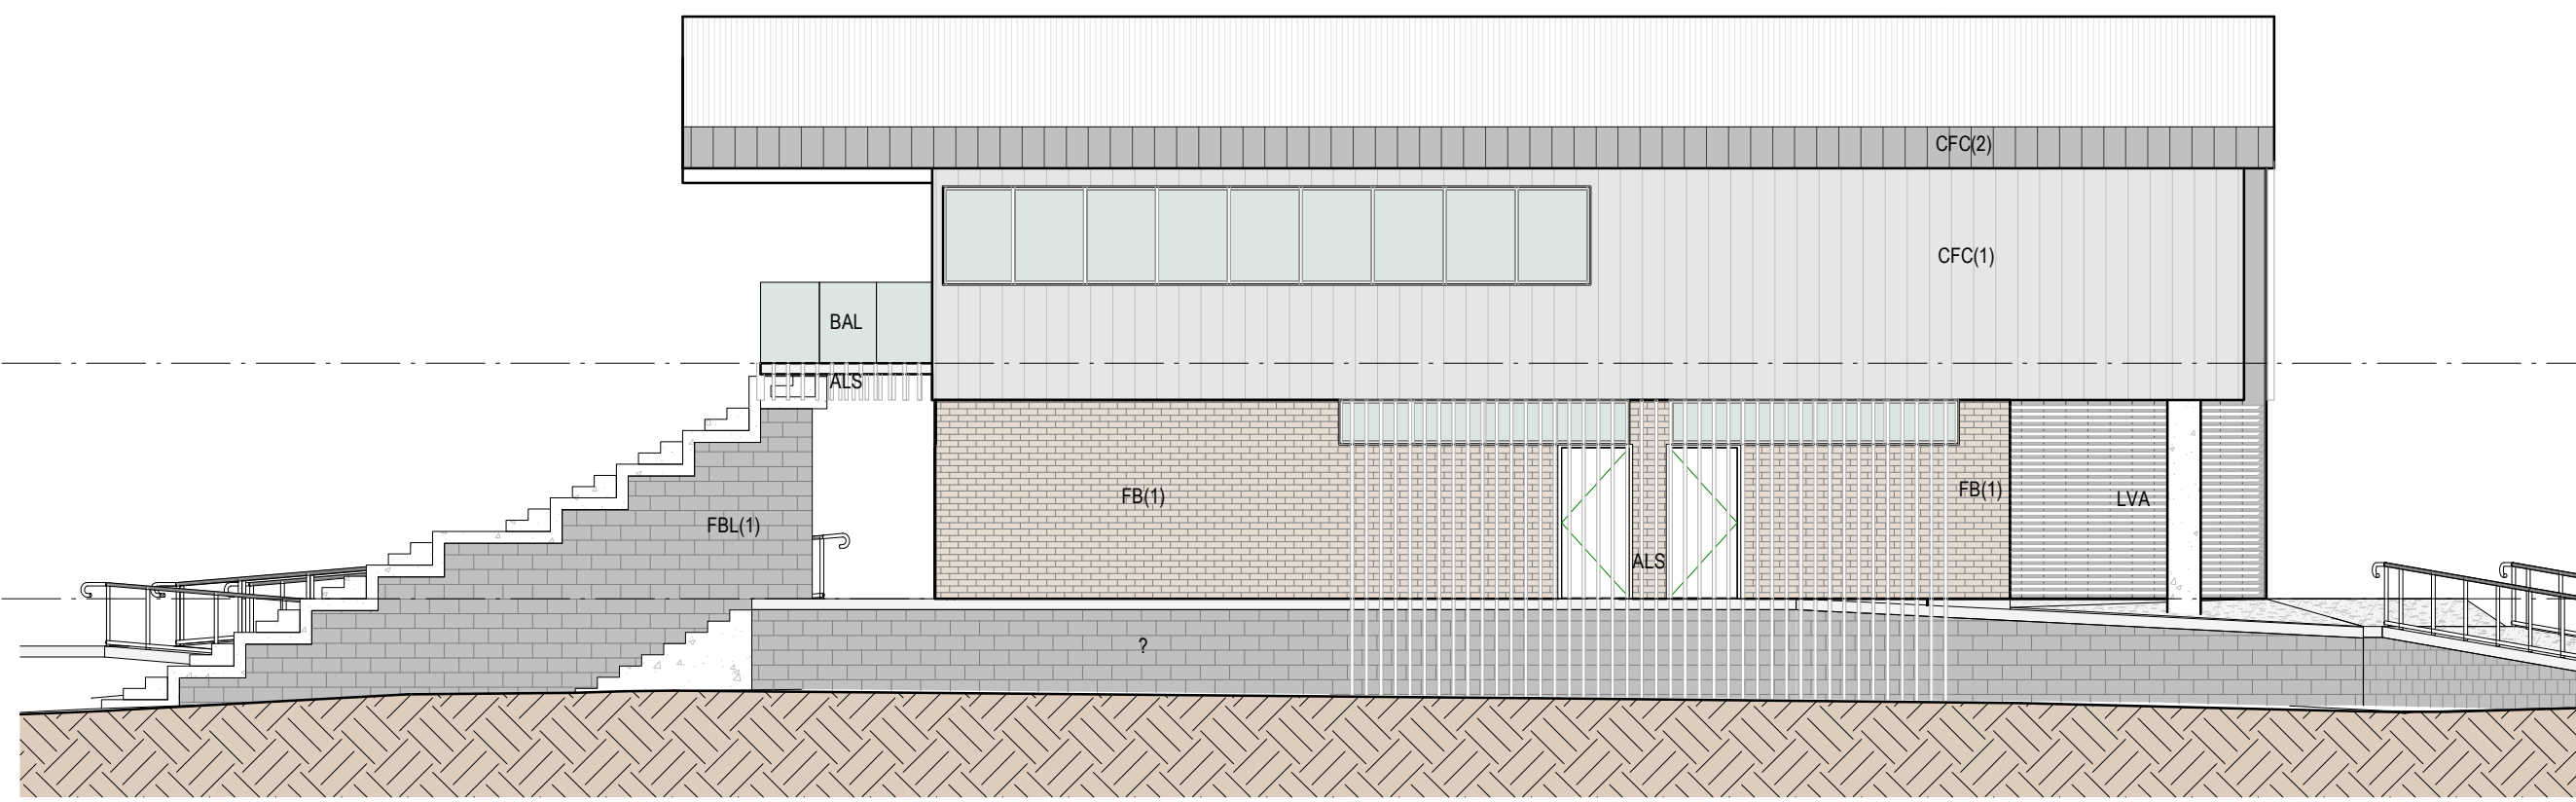


1 NORTH ELEVATION
1 : 100

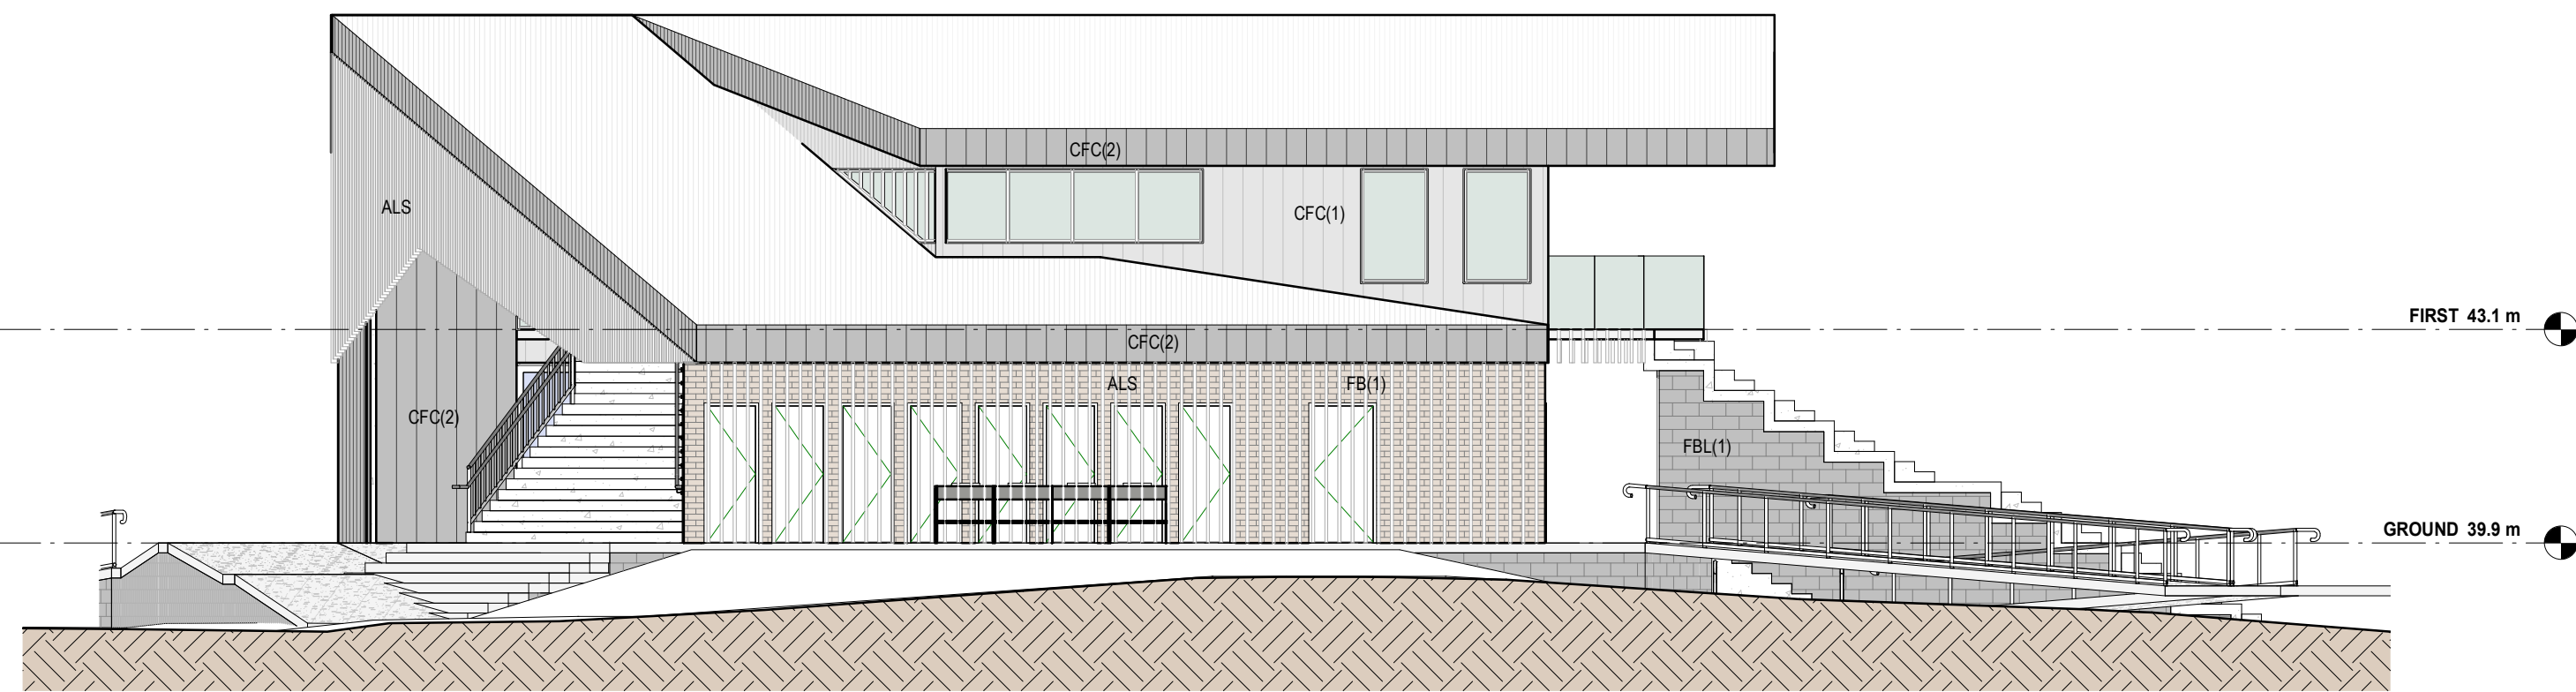

3 SOUTH ELEVATION
1 : 100

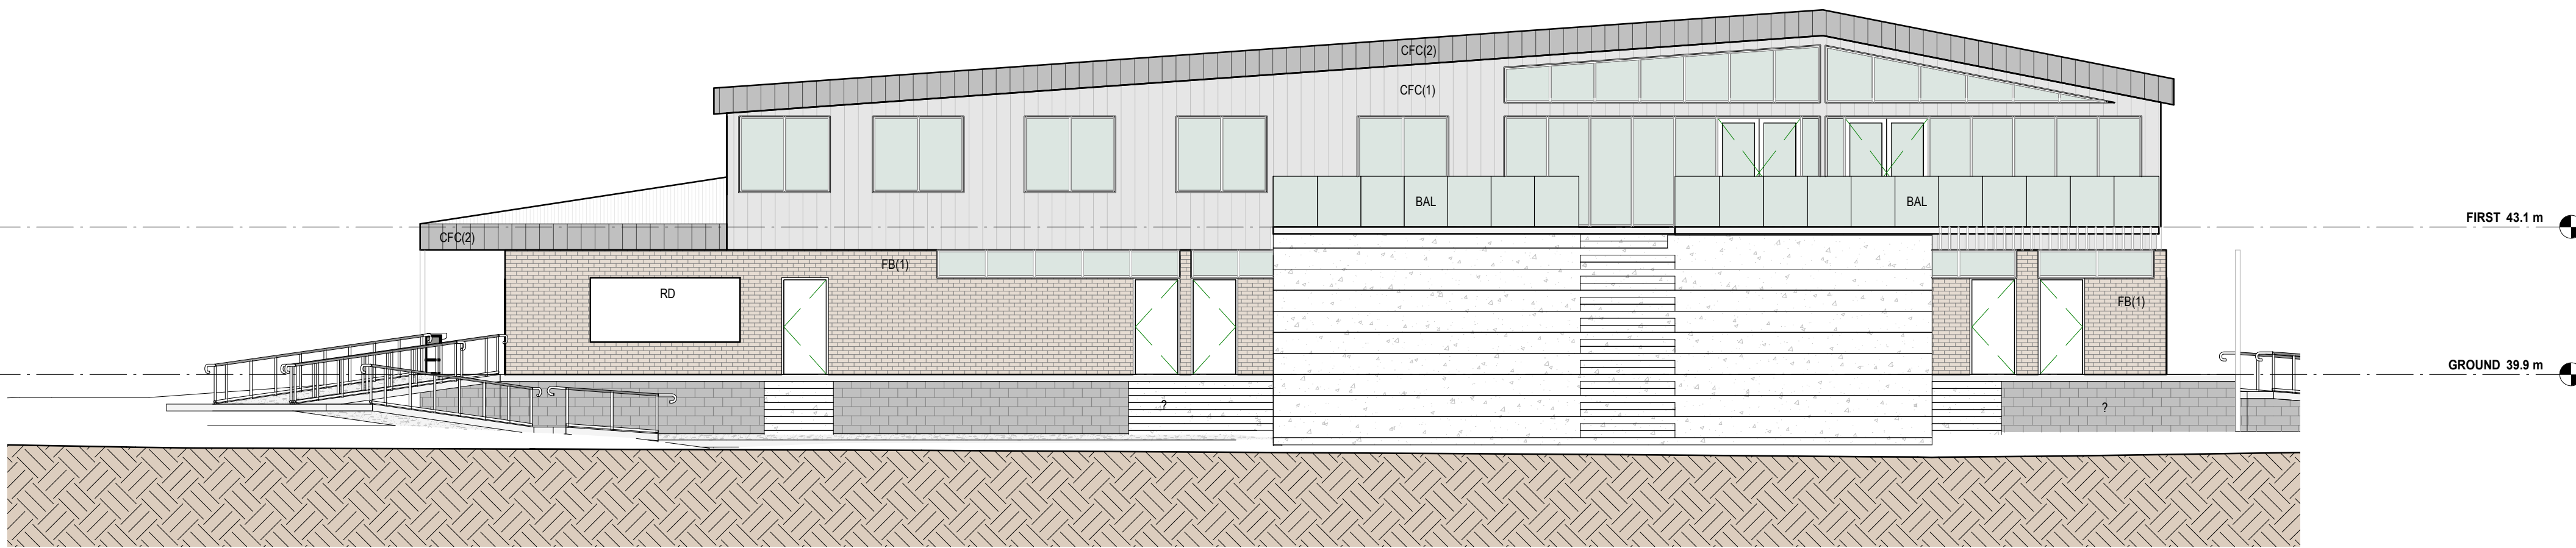


2 EAST ELEVATION
1 : 100

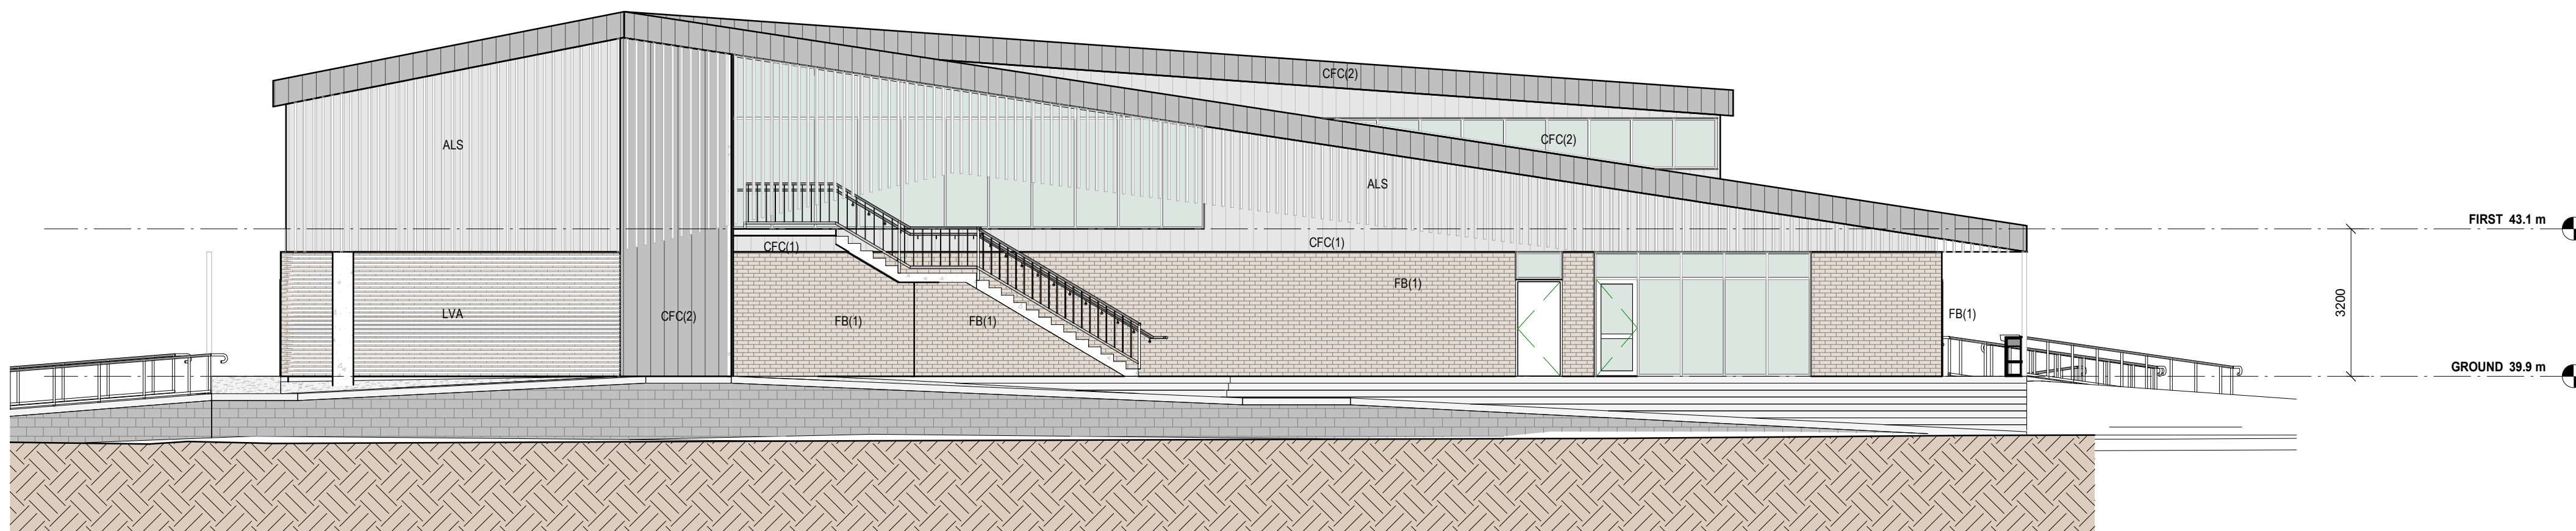

4 WEST ELEVATION
1 : 100

KEYNOTE LEGEND

ALS	ALUMINIUM SCREEN AS SPECIFIED
BAL	BALUSTRADE
CFC(1)	COMPRESSED FIBRE CEMENT SHEET TYPE 1 AS SPECIFIED
CFC(2)	COMPRESSED FIBRE CEMENT SHEET TYPE 2 AS SPECIFIED
FB(1)	FACE BRICK WORK TYPE 1 AS SPECIFIED
FB(1)	FACE BLOCK WORK TYPE 1 AS SPECIFIED
LVA	LOUVERES WITH ALUMINIUM BLADES AS SPECIFIED
RD	ROLLER DOOR

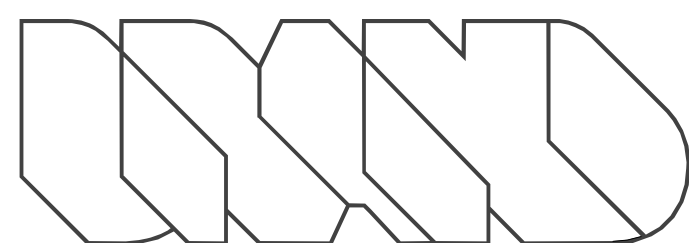

Brand
Architects

Level 8, 176 Wellington Parade
East Melbourne, Victoria, 3002
Telephone: 03 9419 3500
brandarc@brandarchitects.com.au

Client Issue	22/12/2021 2
Client Issue	14/12/2021 1
DESCRIPTION	DATE REV

SCALE:	1 : 100
QA:	DESIGN
DATE:	14/12/21


TRARALGON REC PAVILION

TRARALGON RECREATIONAL RESERVE MAIN OVAL
WHITTAKERS ROAD TRARALGON VIC 3844


We acknowledge and pay respect to the past, present and future Traditional Custodians and Elders of this nation and the continuation of cultural, spiritual and educational practices of Aboriginal and Torres Strait Islander peoples.

A20 [MP 2]


PROPOSED ELEVATIONS

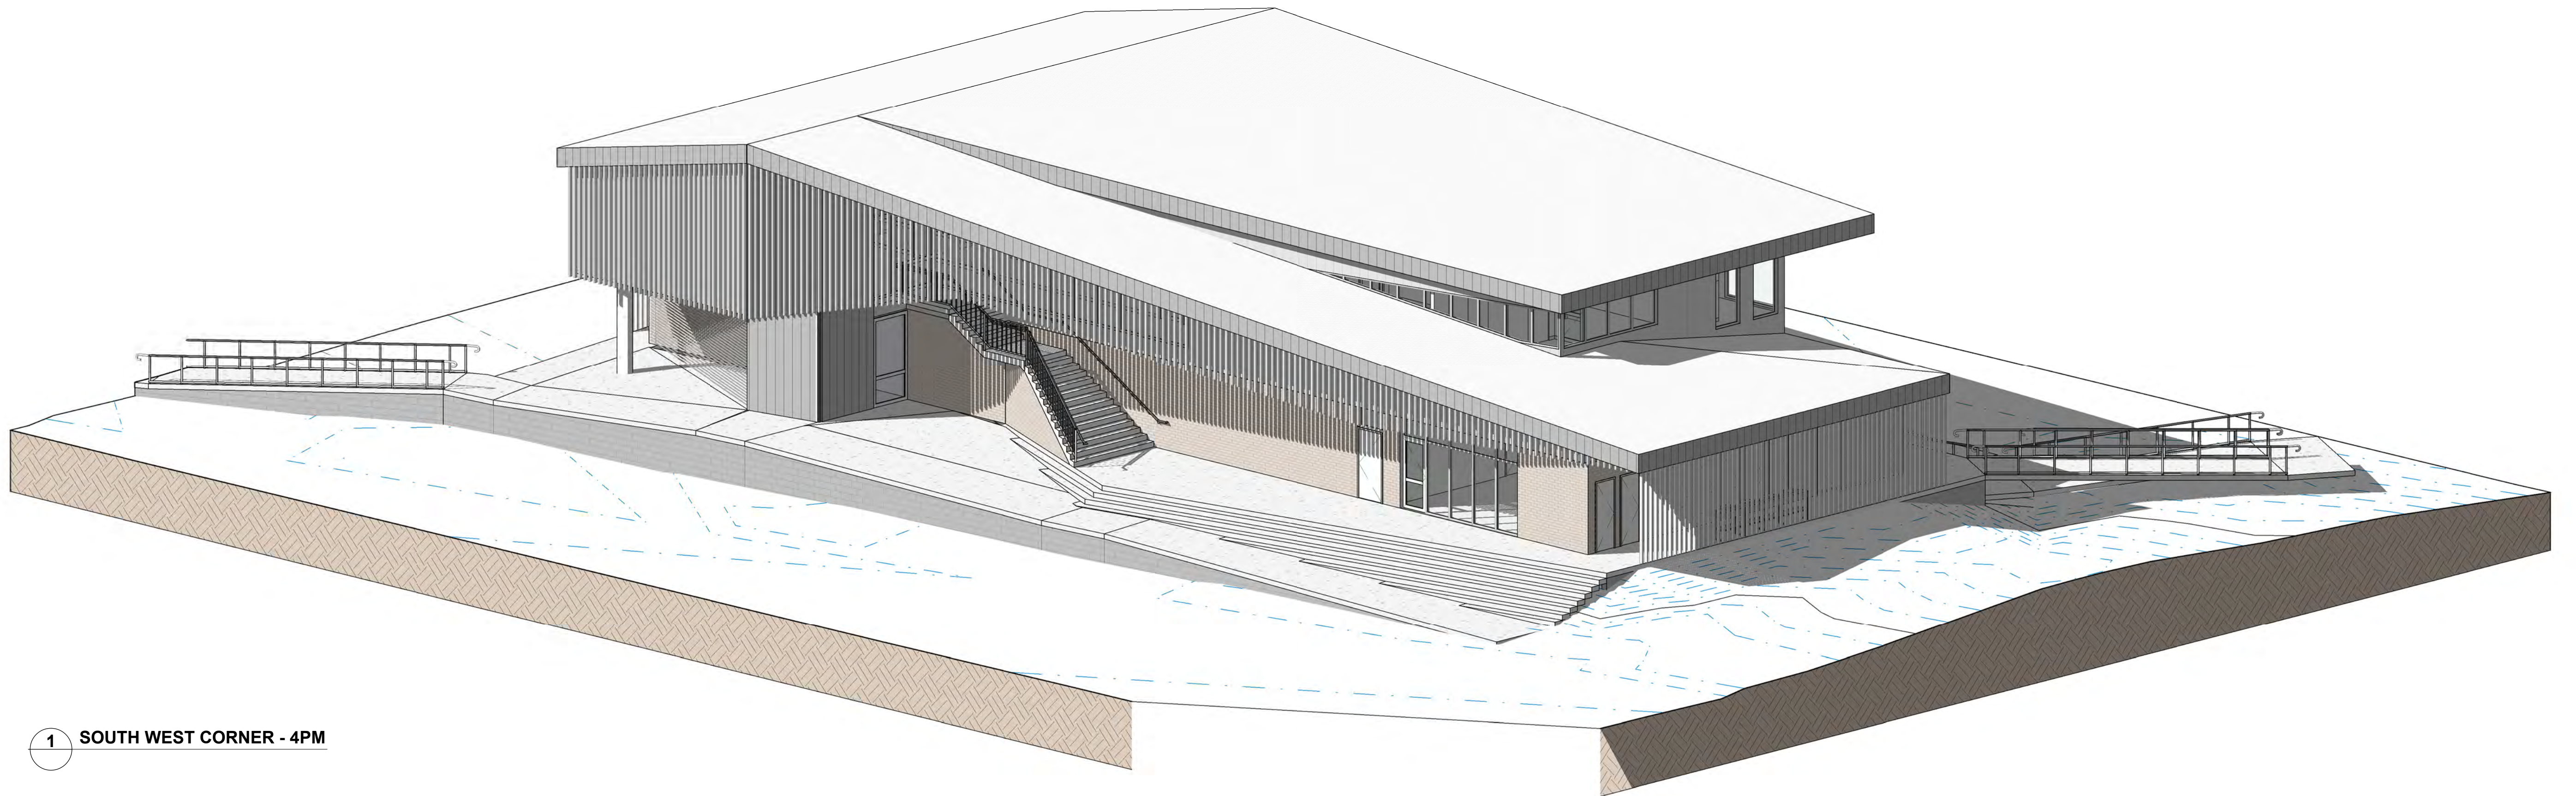

1 SOUTH WEST CORNER - 4PM

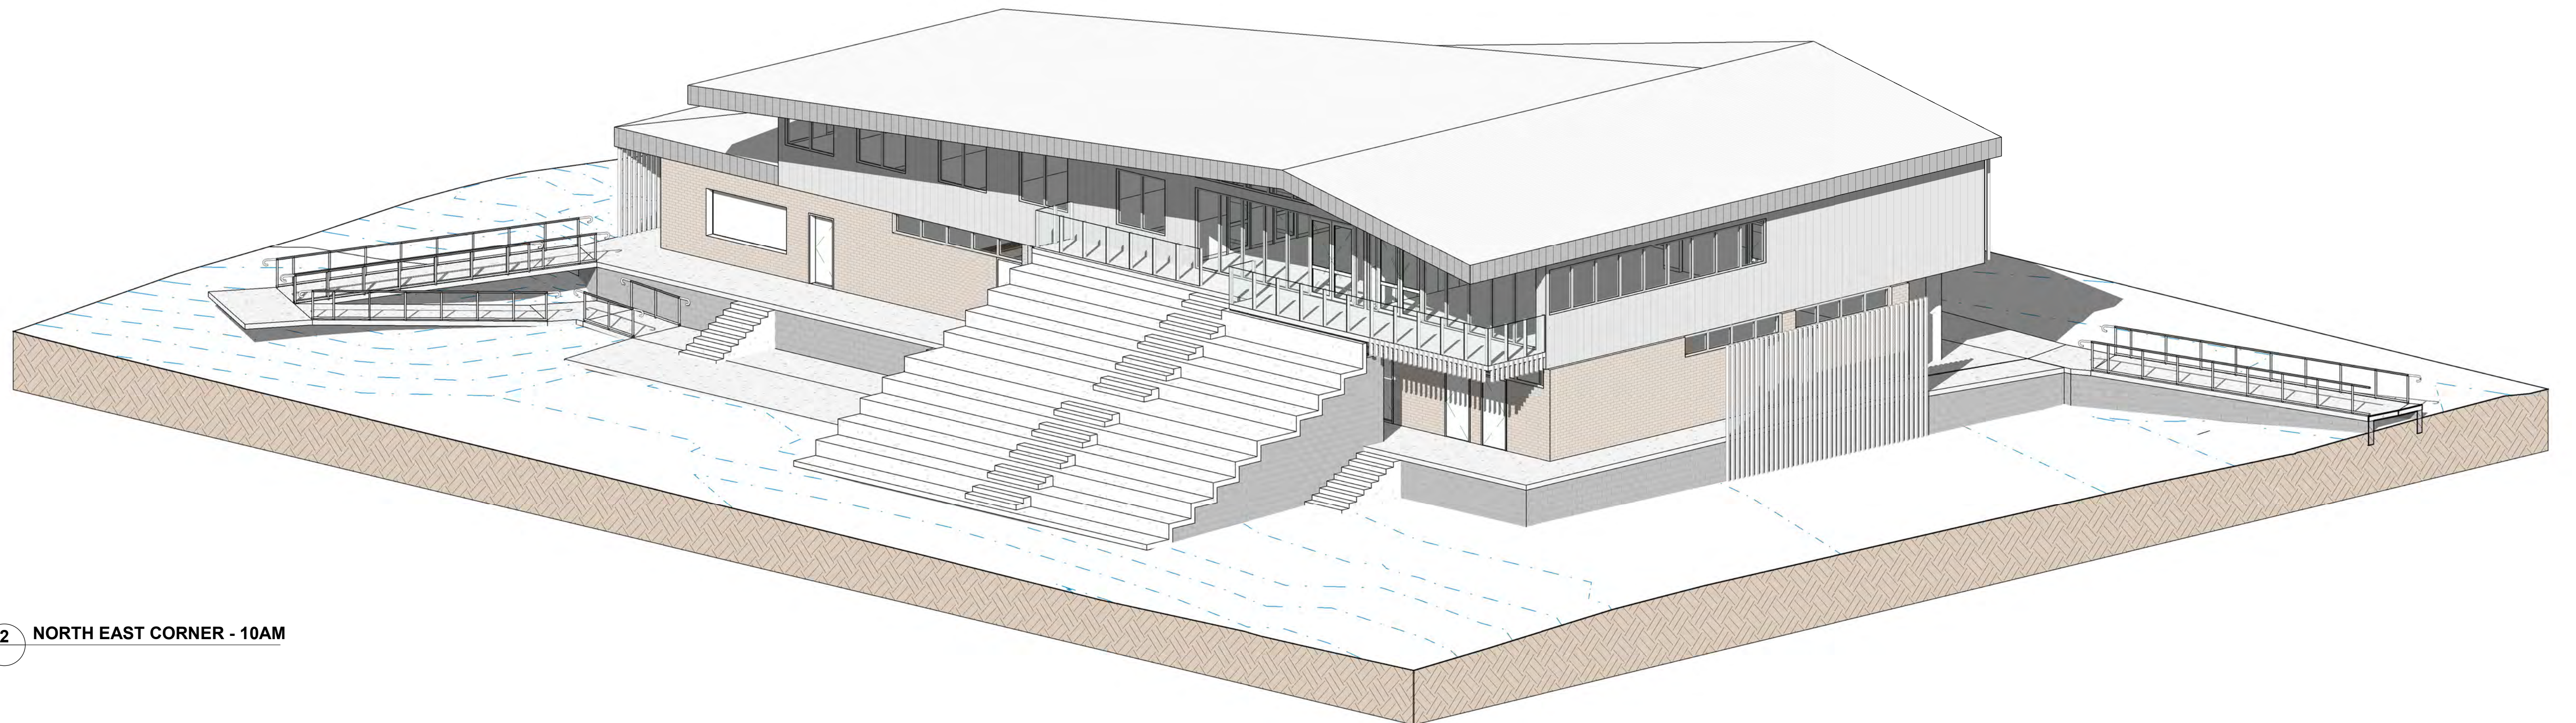

2 NORTH EAST CORNER - 10AM

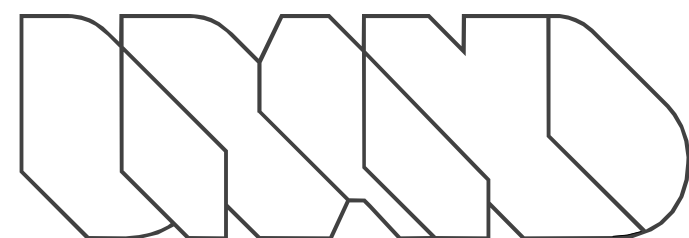

**Brand
Architects**

Level 8, 176 Wellington Parade
East Melbourne, Victoria, 3002
Telephone: 03 9419 3500
brandarc@brandarchitects.com.au

DESCRIPTION	DATE	REV
Client Issue	22/12/2021	2
Client Issue	14/12/2021	1

QA:	DESIGN
DATE:	14/12/21

TRARALGON REC PAVILION

TRARALGON RECREATIONAL RESERVE MAIN OVAL
WHITTAKERS ROAD TRARALGON VIC 3844

A70 [MP 2]

PROPOSED 3D VIEWS