


SECTION AA

**NOTES**

- WHERE WORKS INCLUDE ROAD PAVEMENT, ROAD PAVEMENT SUBBASE TO BE EXTENDED UNDER KERB AND CHANNEL AND DRAINAGE CHUTE

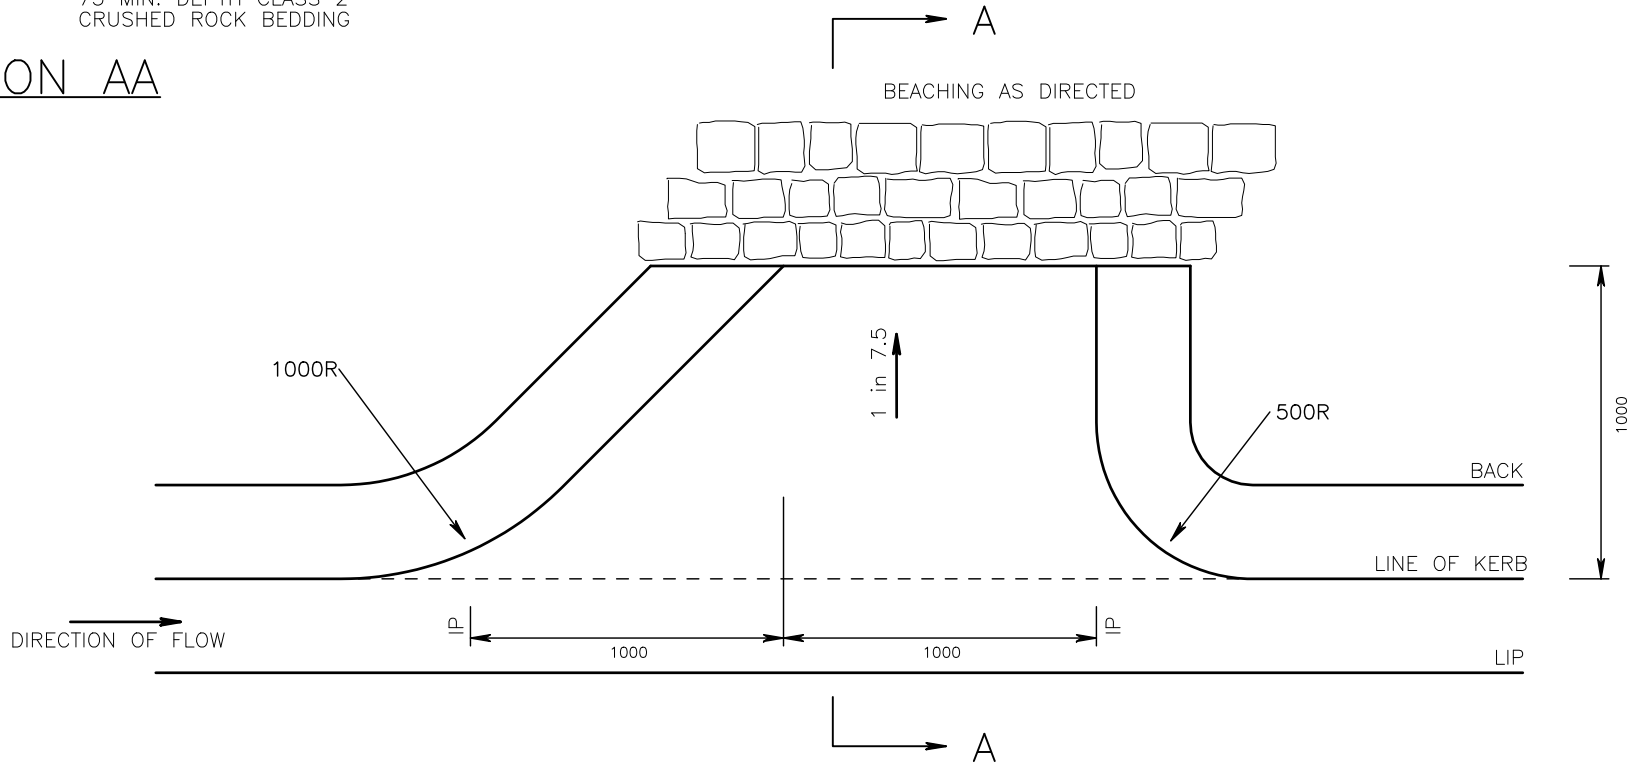

GENERAL NOTES / CROSS REFERENCES

1. All dimensions in mm unless noted otherwise.
2. Chamfers are 15 x 15 unless shown otherwise.
3. Concrete strength shall be as specified.

File name: LCC 219 Drainage chute.pro


**Latrobe City**

**DRAINAGE CHUTE**

CITY AUTHORISATION

VERSION/  
DATE OF PLOT 1/4/2015

SCALE

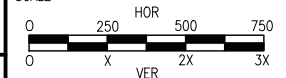

DWG No.

**LCC 219**

SHEET NO. 1 OF 1