
SHEET INDEX & REVISION DETAIL DESCRIPTION SHEET INDEX, LOCALITY PLAN, TYPICAL CROSS SECTIONS FUNCTIONAL CONCEPT PLAN (SHEET 1 OF 2) FUNCTIONAL CONCEPT PLAN (SHEET 2 OF 2)

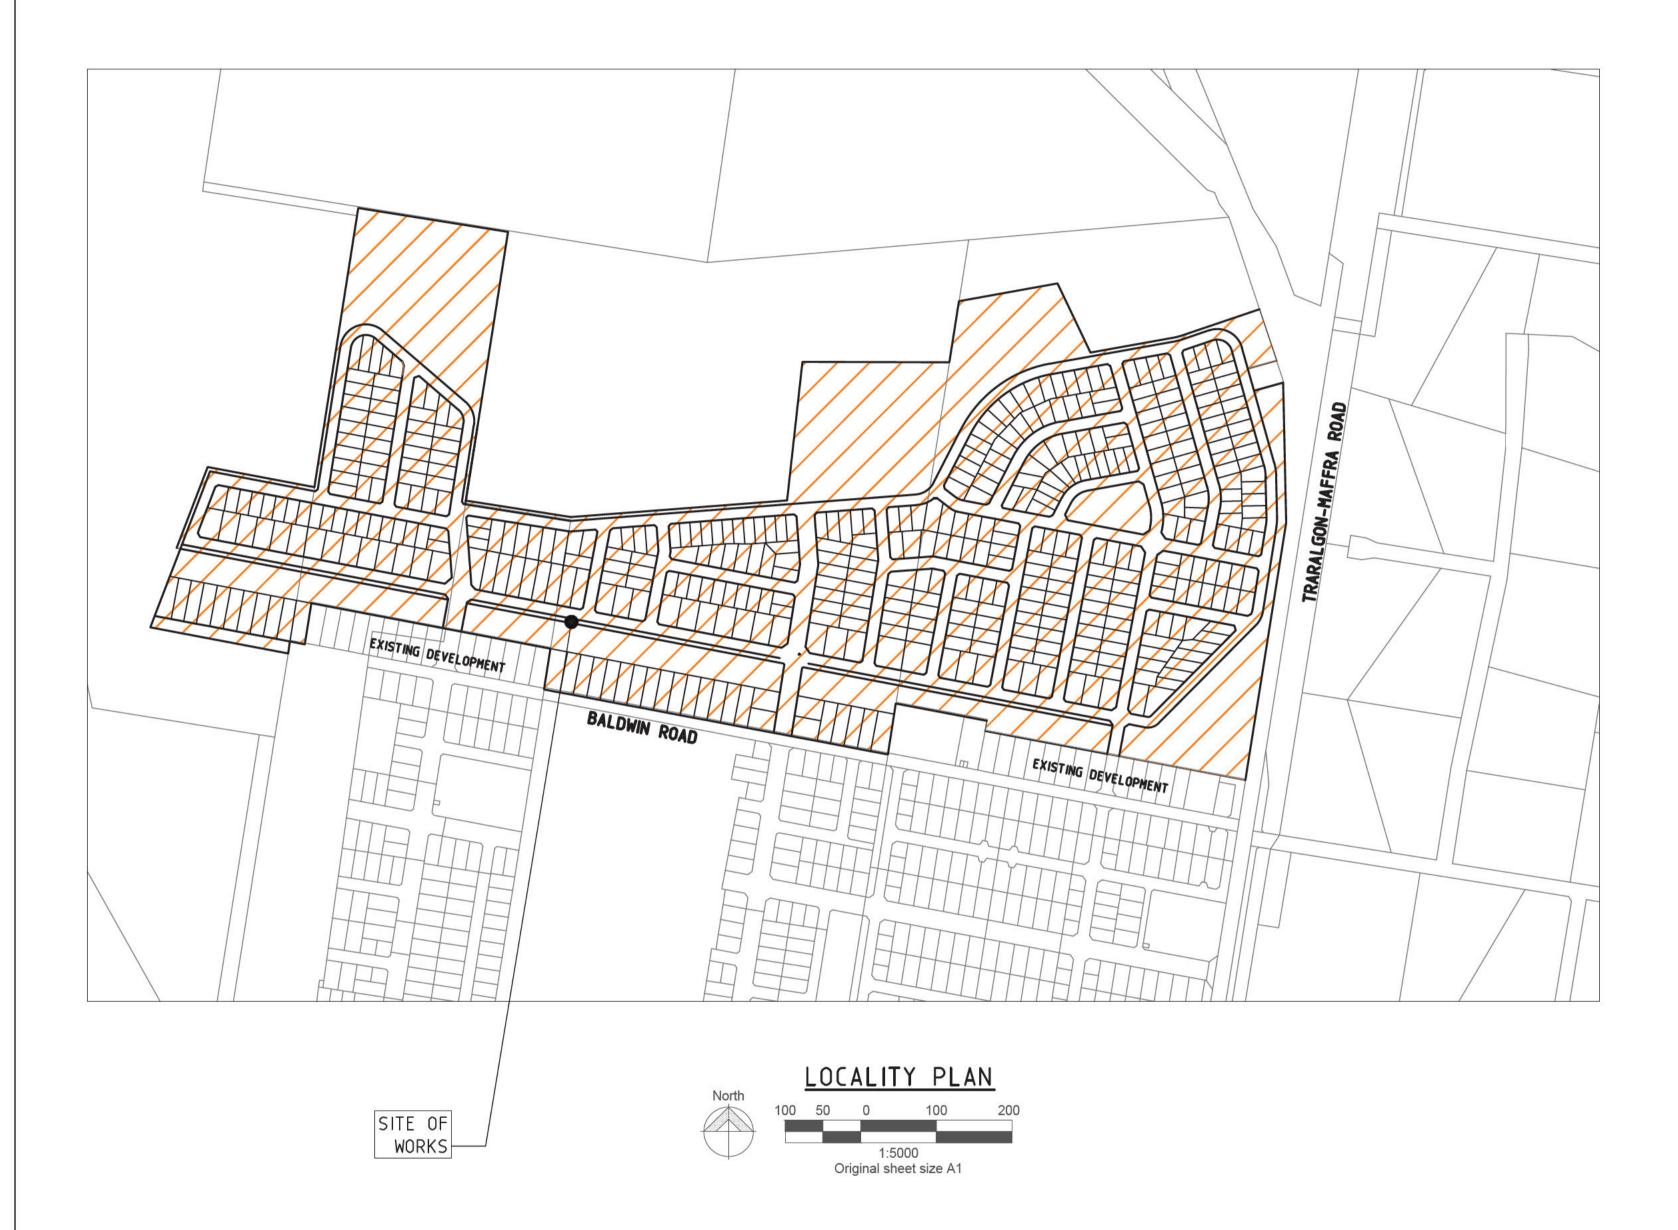



WARNING

BEWARE OF UNDERGROUND SERVICES. THE LOCATIONS OF UNDERGROUND SERVICES ARE APPROXIMATE ONLY AND THEIR EXACT POSITION SHOULD BE PROVEN ON SITE. NO GUARANTEE IS GIVEN THAT ALL EXISTING SERVICES ARE SHOWN. ALL WORK IN THE VICINITY OF EXISTING ELECTRICAL ASSETS MUST BE IN ACCORDANCE WITH WORKSAFES "NO GO ZONE" REQUIREMENTS.

NO GUARANTEE IS GIVEN THAT ALL EXISTING


SERVICES ARE SHOWN.


CAUTION

IT IS ESSENTIAL THE LOCATION OF GAS PIPES ARE PROVEN BY CAREFUL HAND EXCAVATION BEFORE THE USE OF MACHINERY, REFER TO GAS AUTHORITY DBYD RESPONSE FOR SPECIFIC REQUIREMENTS.


CAUTION

HV OVERHEAD & UNDERGROUND HIGH VOLTAGE ELECTRICAL CABLES. ALL WORK IN THE VICINITY OF EXISTING ELECTRICAL ASSETS MUST BE IN ACCORDANCE WITH WORKSAFES "NO GO ZONE" REQUIREMENTS.

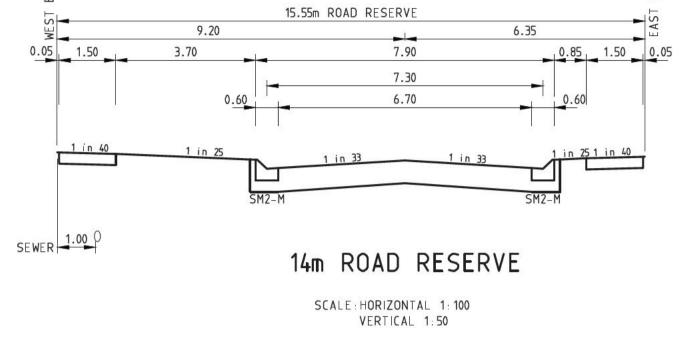


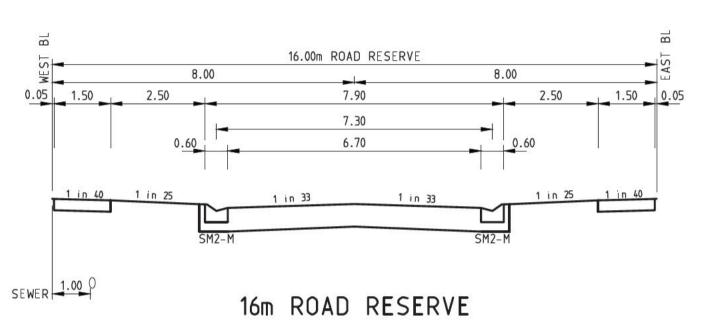

SCALE: HORIZONTAL 1: 100 VERTICAL 1:50

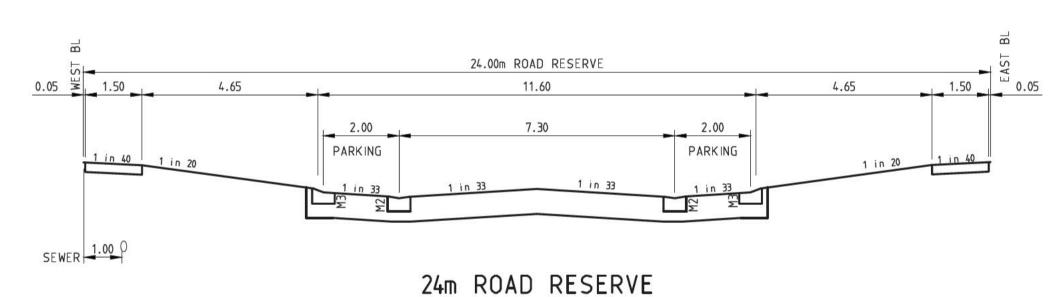


SCALE: HORIZONTAL 1: 100 VERTICAL 1: 50

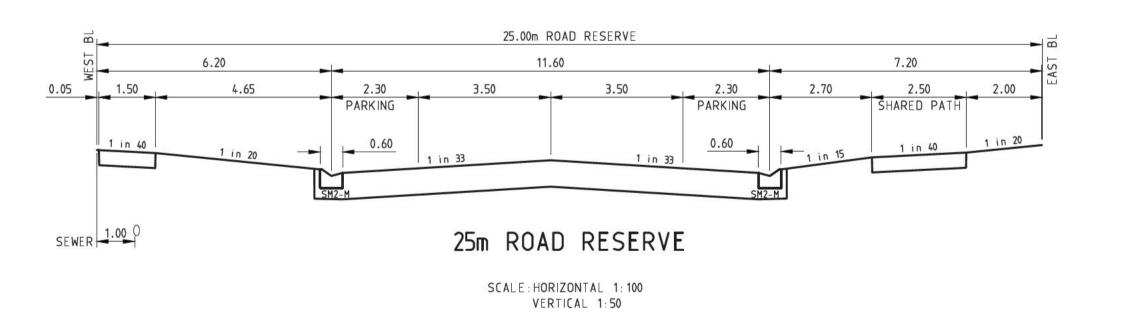

TYPICAL CROSS SECTIONS

Millar & Merrigan authorize the use of this drawing only for the purpose described by the status stamp shown below. This drawing should be read in conjunction with all relevant contracts, specifications, reports & drawings.

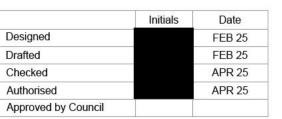

Revision Description Designed Authorised

Millar Merrigan Land Development Consultants

Millar & Merrigan Pty Ltd | ACN 005 541 668 Croydon 2/126 Merrindale Drive, Croydon VIC 3136 Morwell 156 Commercial Road, Morwell VIC 3840 Yarrawonga 91 Belmore Street, Yarrawonga VIC 3730

(03) 8720 9500 | SAI GLOBAL Quality ISO 9001

Land Surveying Landscape Architecture Project Management **Town Planning Building Design**

Structural Engineering


REZONING AND MULTI-LOT SUBDIVISION

Sheet Index, Locality Plan & Typical Cross Sections Baldwin Road, Traralgon East Latrobe City Council

25950E 00 F1

Sheet 1 of 3


© Millar & Merrigan Pty. Ltd. SUBJECT TO APPROVAL

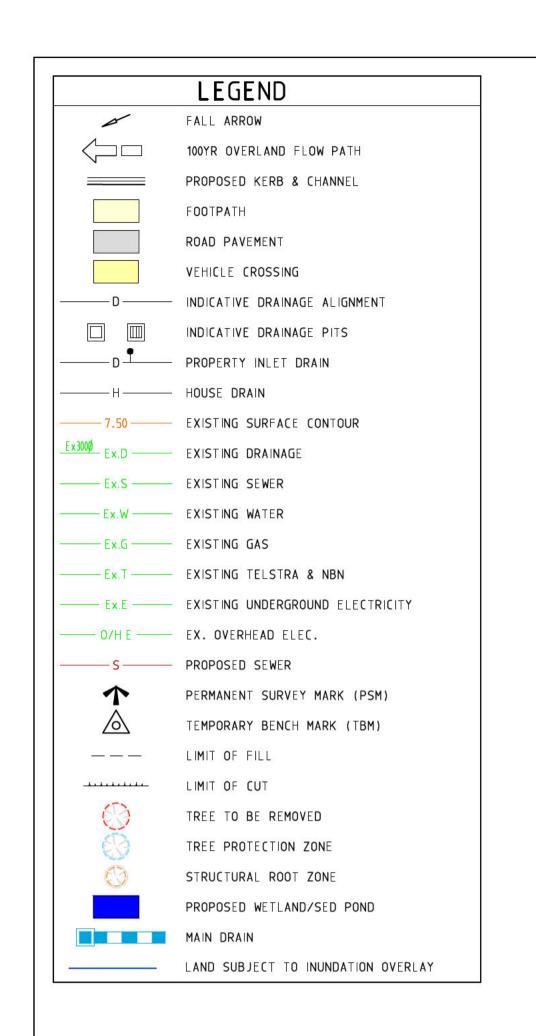

CAUTION IT IS ESSENTIAL THE LOCATION OF GAS PIPES ARE PROVEN BY CAREFUL HAND EXCAVATION BEFORE THE USE OF MACHINERY. REFER TO GAS AUTHORITY DBYD RESPONSE FOR SPECIFIC REQUIREMENTS. CAUTION HV OVERHEAD & UNDERGROUND HIGH VOLTAGE ELECTRICAL CABLES. ALL WORK IN THE VICINITY OF EXISTING ELECTRICAL ASSETS MUST BE IN ACCORDANCE WITH WORKSAFES "NO GO ZONE" REQUIREMENTS. WO P ROAD 14m □⇒ Ex. 24.38m ESS0 Zero Damage - Zero Harm WARNING BEWARE OF UNDERGROUND SERVICES. THE EXISTING DEVELOPMENT LOCATIONS OF UNDERGROUND SERVICES ARE APPROXIMATE ONLY AND THEIR EXACT POSITION SHOULD BE PROVEN ON SITE. NO GUARANTEE IS GIVEN THAT ALL EXISTING SERVICES ARE SHOWN. ALL WORK IN THE VICINITY OF EXISTING ELECTRICAL ASSETS MUST BE IN ACCORDANCE WITH WORKSAFES "NO GO ZONE" REQUIREMENTS. NO GUARANTEE IS GIVEN THAT ALL EXISTING SERVICES ARE SHOWN. Millar & Merrigan authorize the use Date of this drawing only for the purpose Millar & Merrigan Pty Ltd | ACN 005 541 668 FEB 25 Land Surveying described by the status stamp shown Millar Merrigan FEB 25 Croydon 2/126 Merrindale Drive, Croydon VIC 3136 below. This drawing should be read **Asset Recording** APR 25 in conjunction with all relevant Checked Morwell 156 Commercial Road, Morwell VIC 3840 Landscape Architecture contracts, specifications, reports Authorised APR 25 Yarrawonga 91 Belmore Street, Yarrawonga VIC 3730 Project Management & drawings. © Millar & Merrigan Pty. Ltd. Land Development Consultants Approved by Council mail@millarmerrigan.com.au | millarmerrigan.com.au Town Planning **Building Design** SUBJECT TO APPROVAL (03) 8720 9500 | SAI GLOBAL Quality ISO 9001 Structural Engineering **Revision Description** Designed Authorised

EXISTING WETLAND

EXISTING WETLAND

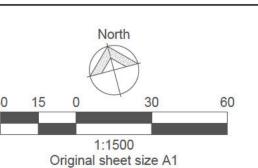

BALDWIN ROAD

REZONING AND MULTI-LOT SUBDIVISION

⇒ ROAD 16m

Functional Concept Plan (Sheet 1 of 2)


Baldwin Road, Traralgon East
Latrobe City Council

25950E 00 F2

EXISTING

WETLAND

Sheet 2 of 3

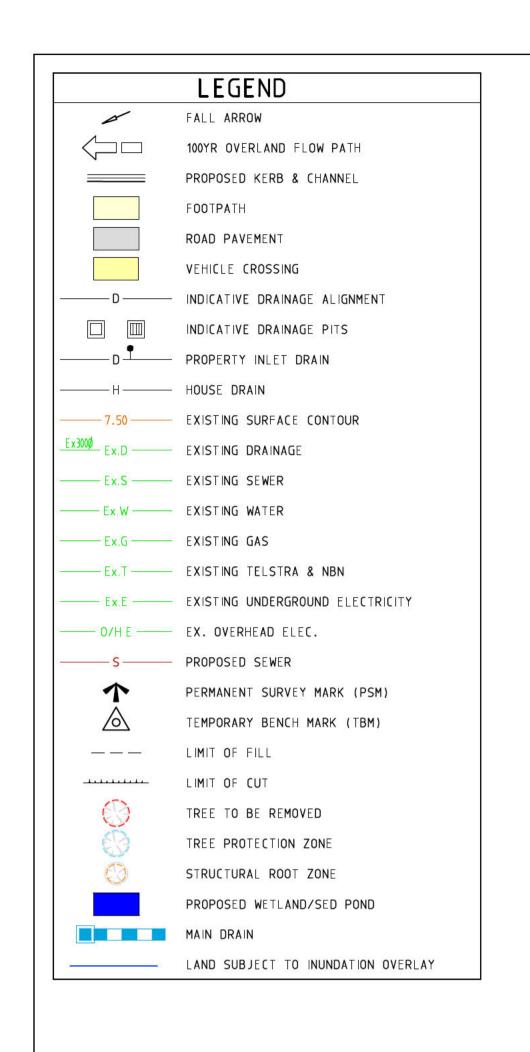

CAUTION

IT IS ESSENTIAL THE LOCATION OF GAS PIPES ARE PROVEN BY CAREFUL HAND EXCAVATION BEFORE THE USE OF MACHINERY. REFER TO GAS AUTHORITY DBYD RESPONSE FOR SPECIFIC REQUIREMENTS.


CAUTION

HV OVERHEAD & UNDERGROUND HIGH VOLTAGE ELECTRICAL CABLES. ALL WORK IN THE VICINITY OF EXISTING ELECTRICAL ASSETS MUST BE IN ACCORDANCE WITH WORKSAFES "NO GO ZONE" REQUIREMENTS.




WARNING

BEWARE OF UNDERGROUND SERVICES. THE LOCATIONS OF UNDERGROUND SERVICES ARE APPROXIMATE ONLY AND THEIR EXACT POSITION SHOULD BE PROVEN ON SITE. NO GUARANTEE IS GIVEN THAT ALL EXISTING SERVICES ARE SHOWN. ALL WORK IN THE VICINITY OF EXISTING ELECTRICAL ASSETS MUST BE IN ACCORDANCE WITH WORKSAFES "NO GO ZONE" REQUIREMENTS NO GUARANTEE IS GIVEN THAT ALL EXISTING SERVICES ARE SHOWN.

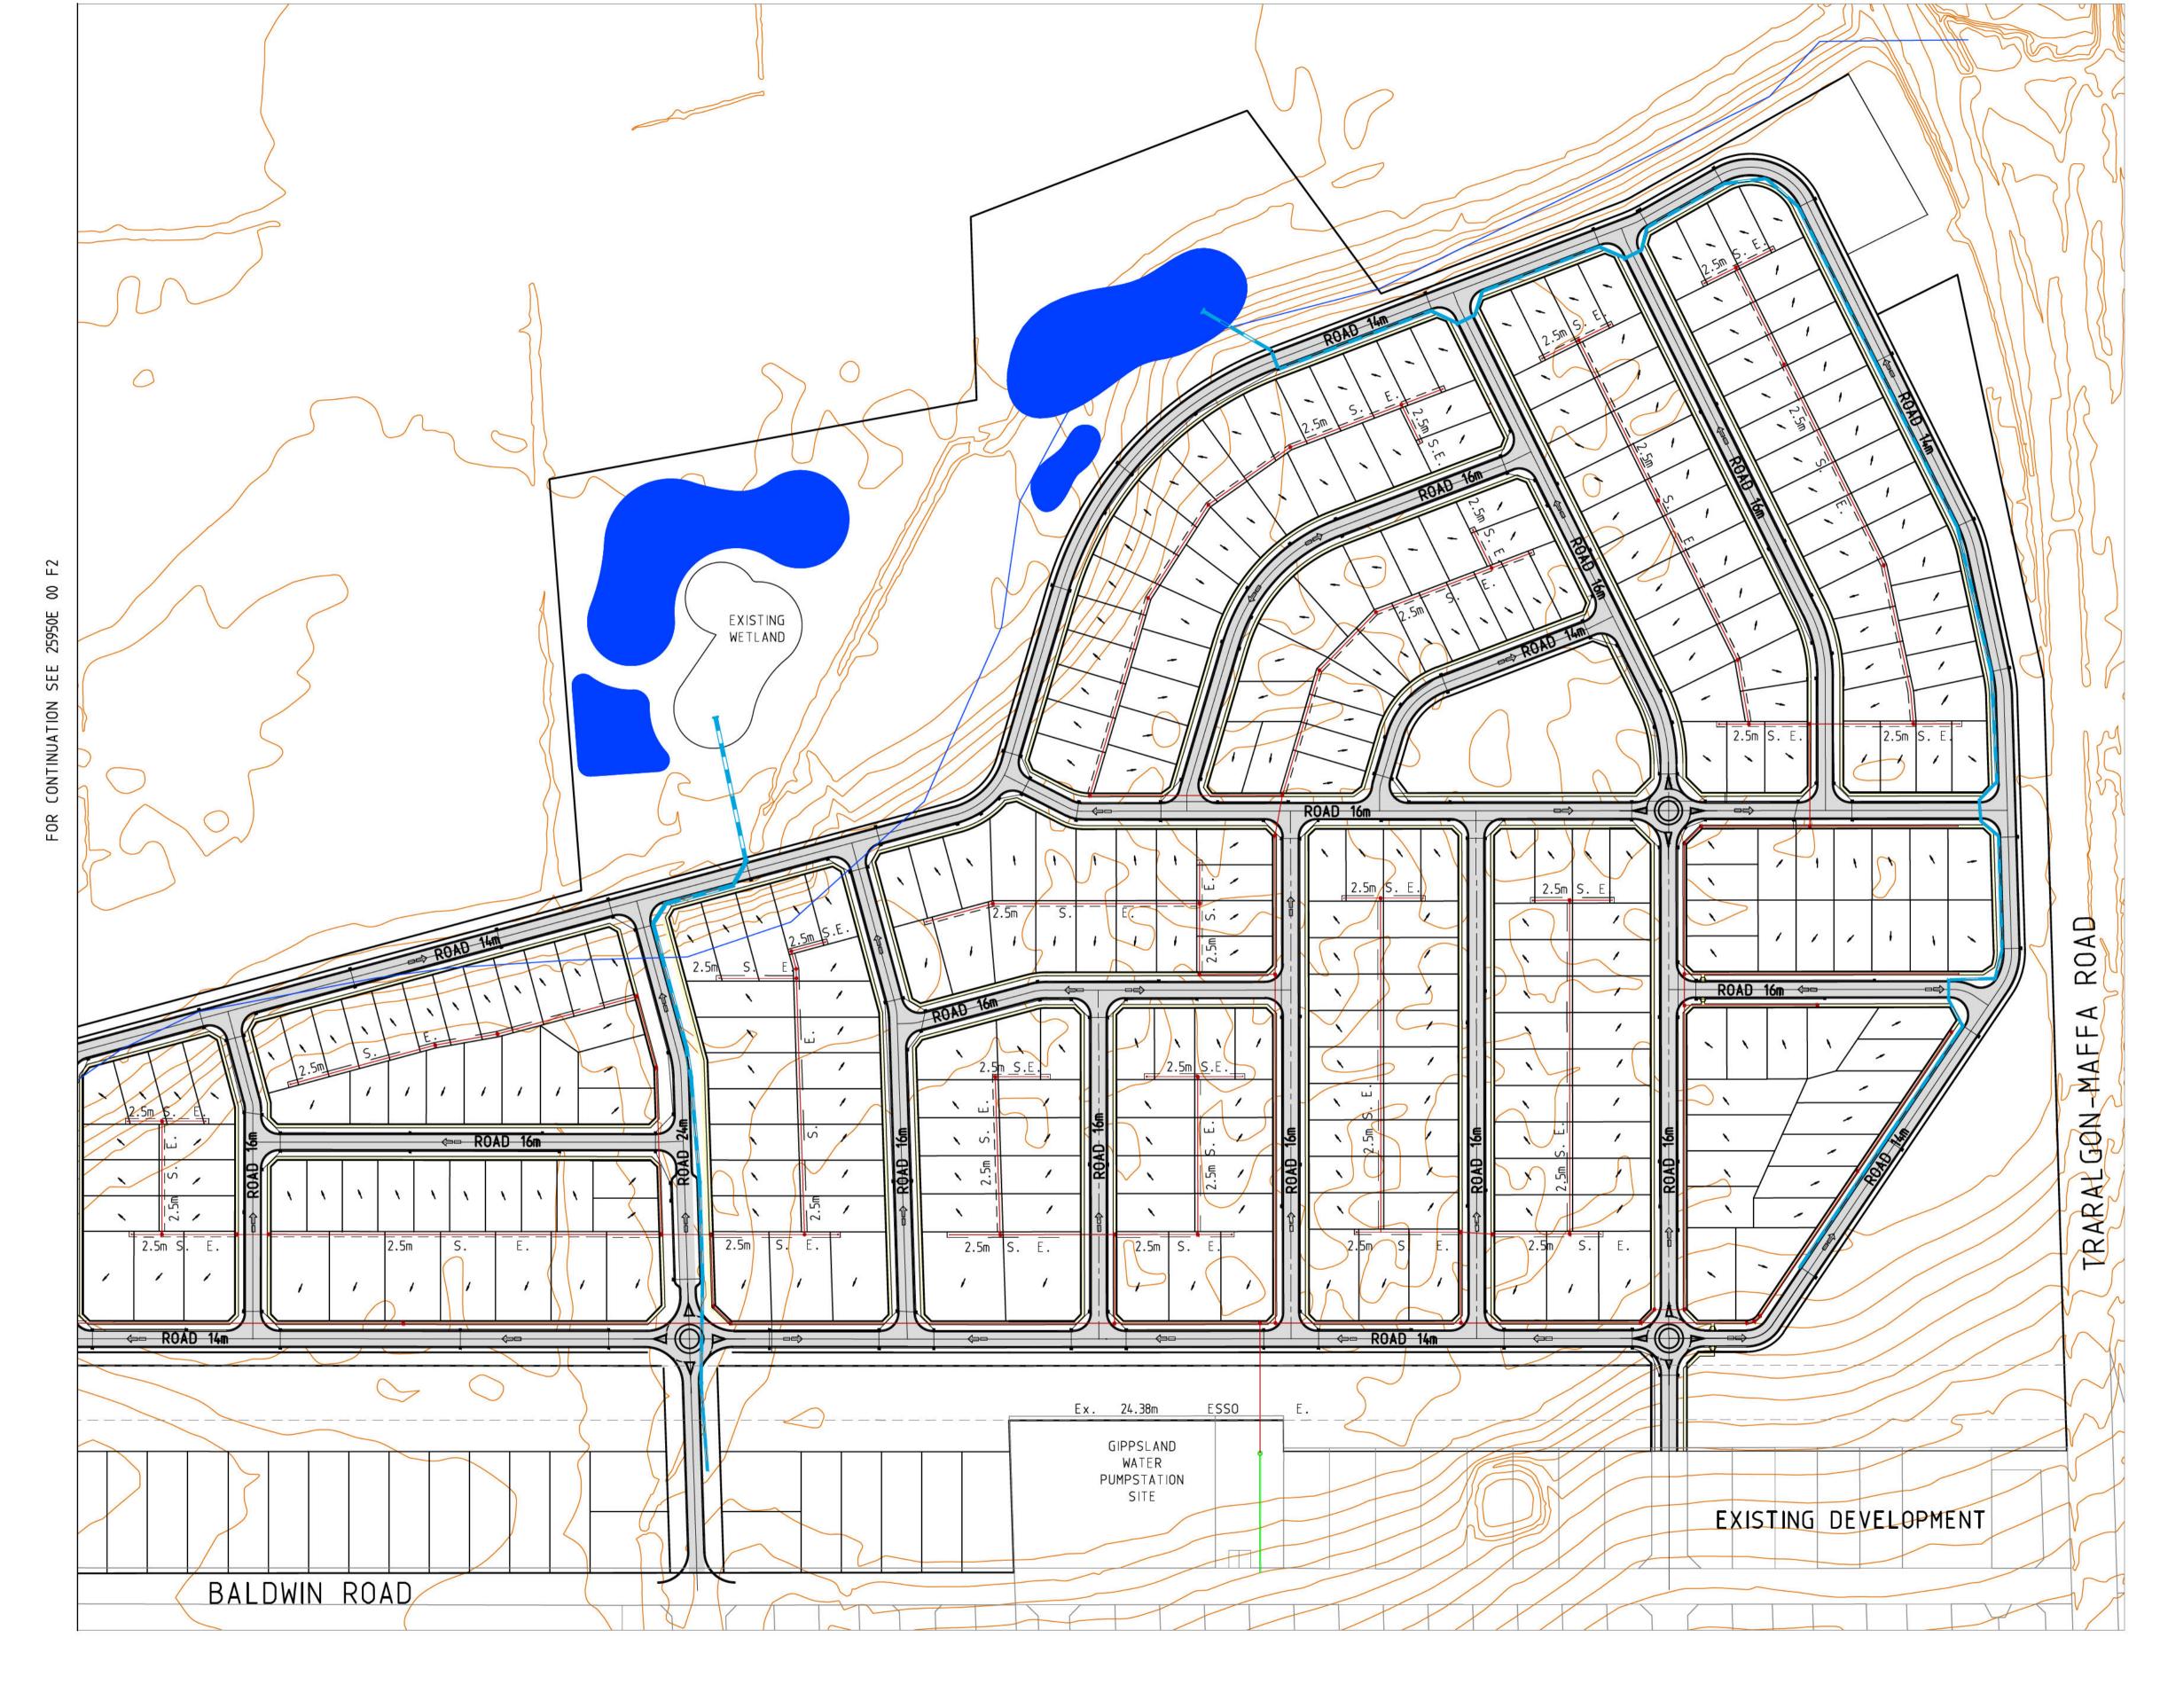

Millar & Merrigan authorize the use of this drawing only for the purpose described by the status stamp shown below. This drawing should be read in conjunction with all relevant contracts, specifications, reports & drawings. © Millar & Merrigan Pty. Ltd.


Date FEB 25 FEB 25 Checked APR 25 Authorised **APR 25** Approved by Council SUBJECT TO APPROVAL

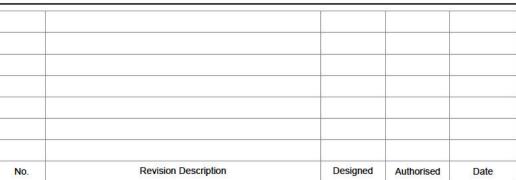

Millar Merrigan Land Development Consultants

Millar & Merrigan Pty Ltd | ACN 005 541 668 Croydon 2/126 Merrindale Drive, Croydon VIC 3136 Morwell 156 Commercial Road, Morwell VIC 3840 Yarrawonga 91 Belmore Street, Yarrawonga VIC 3730 mail@millarmerrigan.com.au | millarmerrigan.com.au (03) 8720 9500 | SAI GLOBAL Quality ISO 9001

Land Surveying **Asset Recording** Landscape Architecture **Project Management** Town Planning **Building Design** Structural Engineering

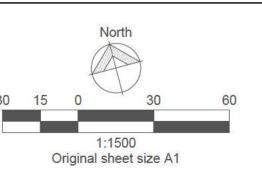

REZONING AND MULTI-LOT SUBDIVISION

Functional Concept Plan (Sheet 2 of 2) Baldwin Road, Traralgon East Latrobe City Council

25950E 00 F3

Sheet 3 of 3