

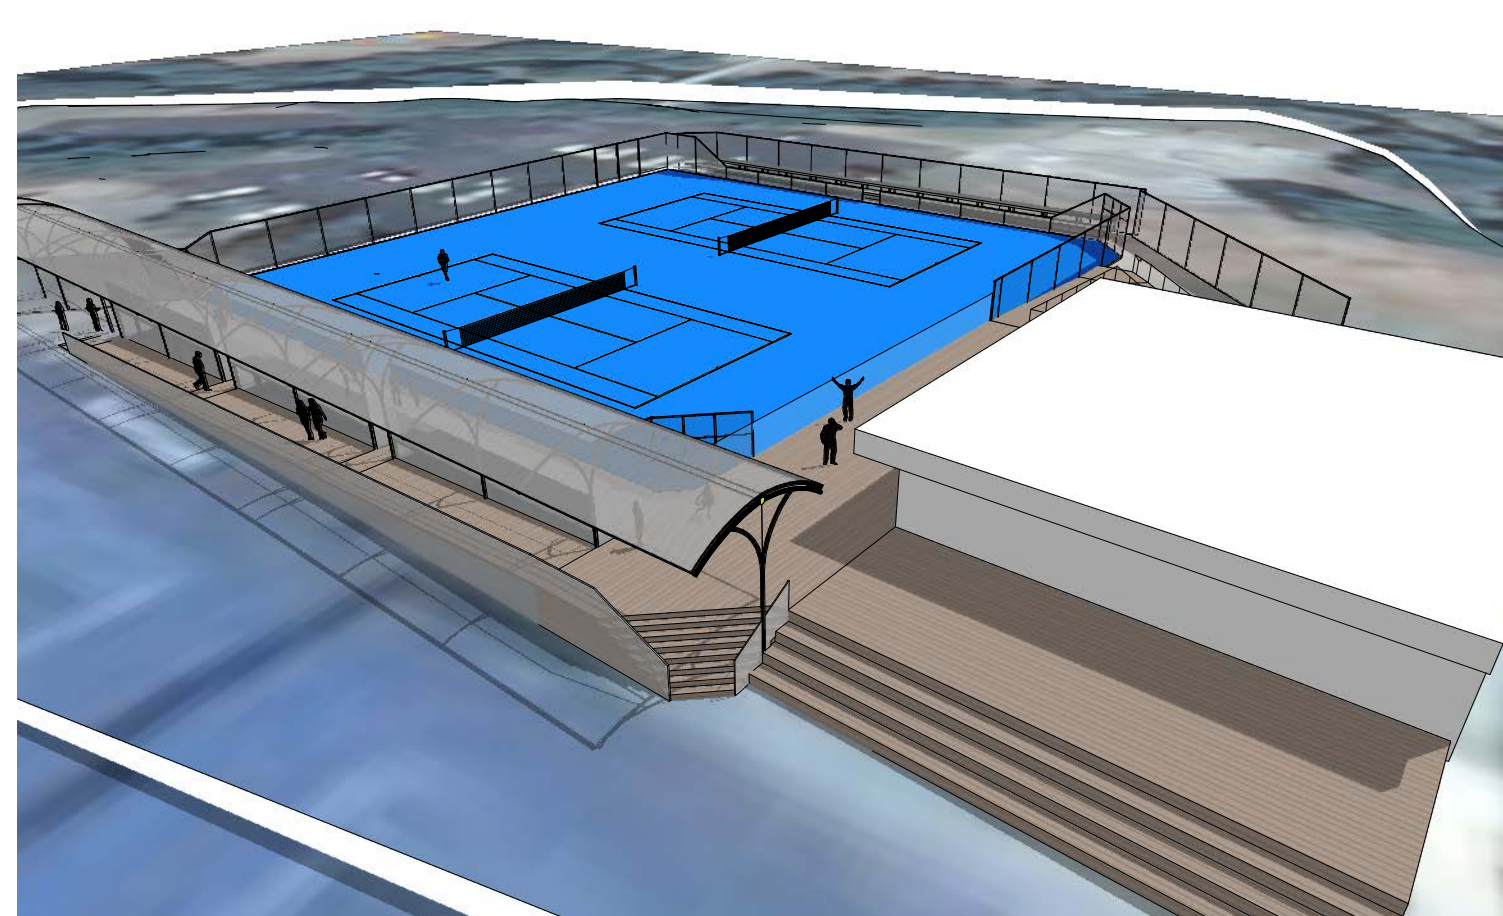
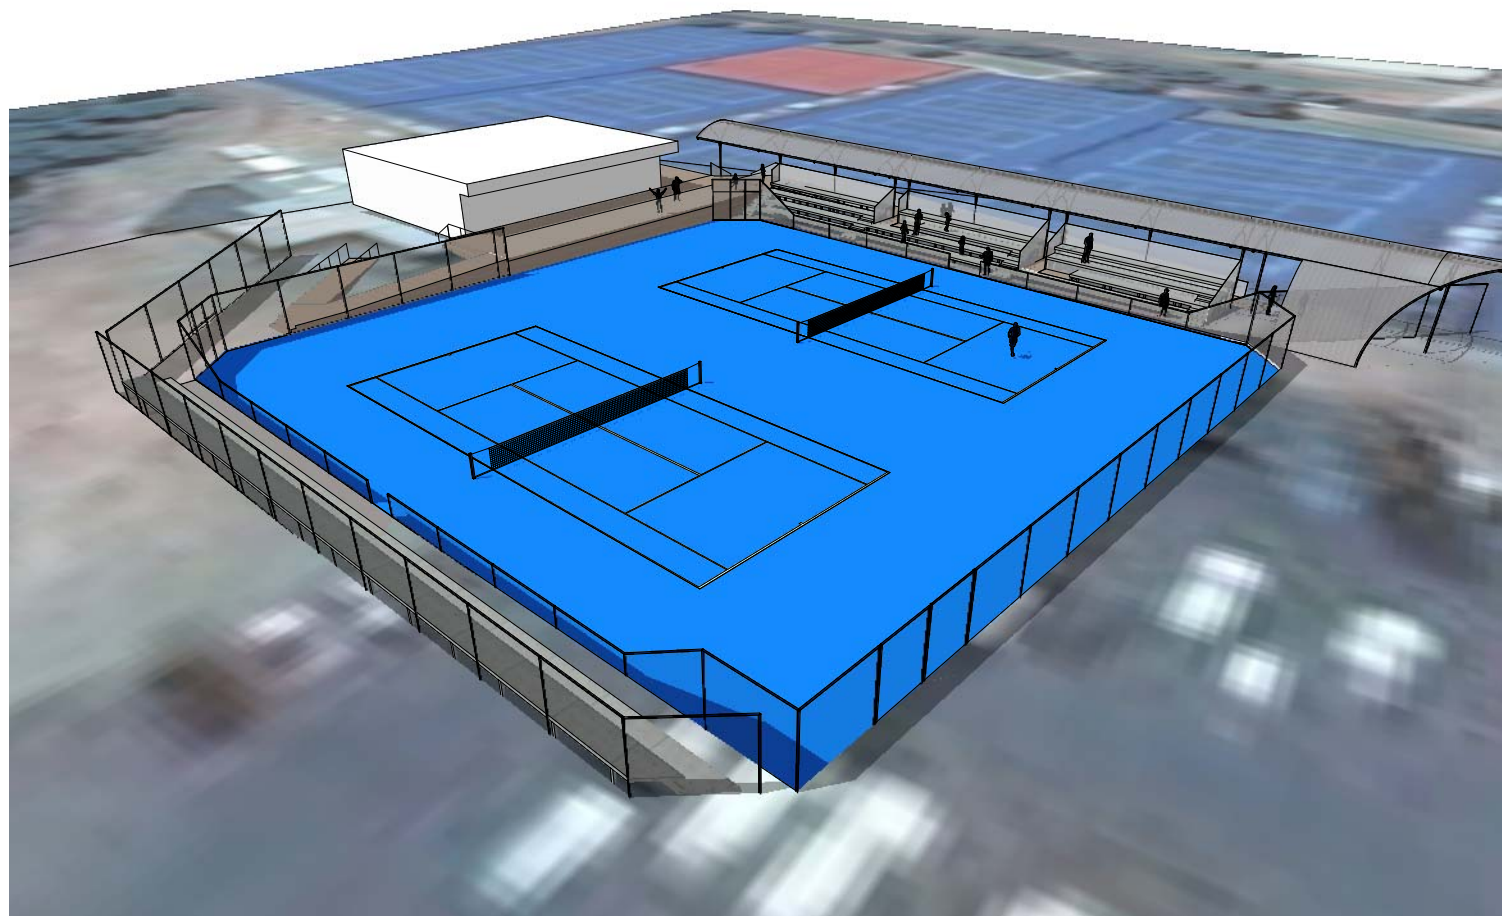


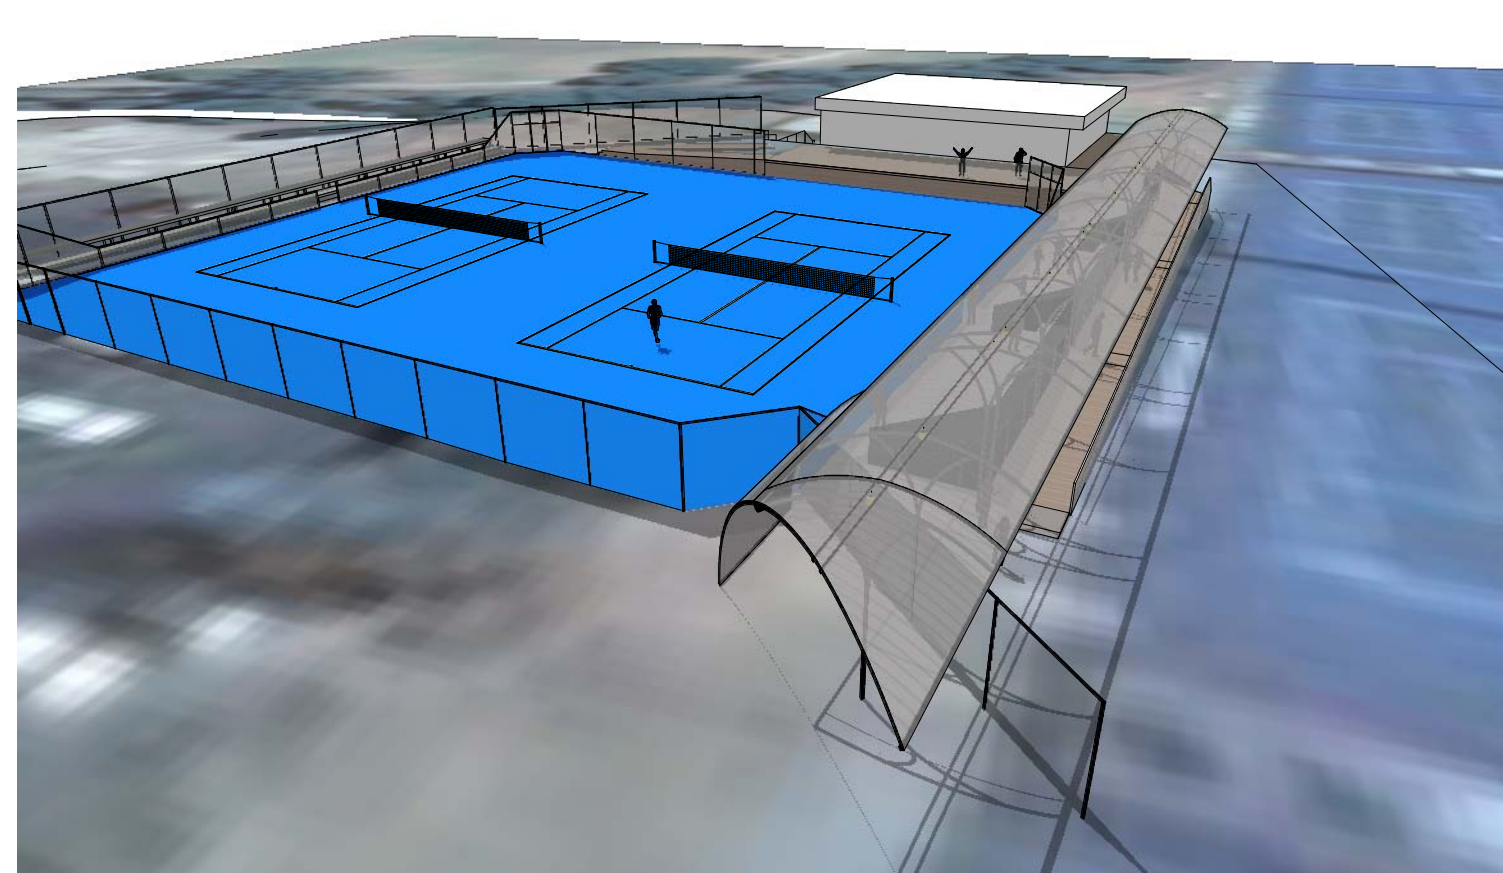

AERIAL PERSPECTIVES SHEET 3

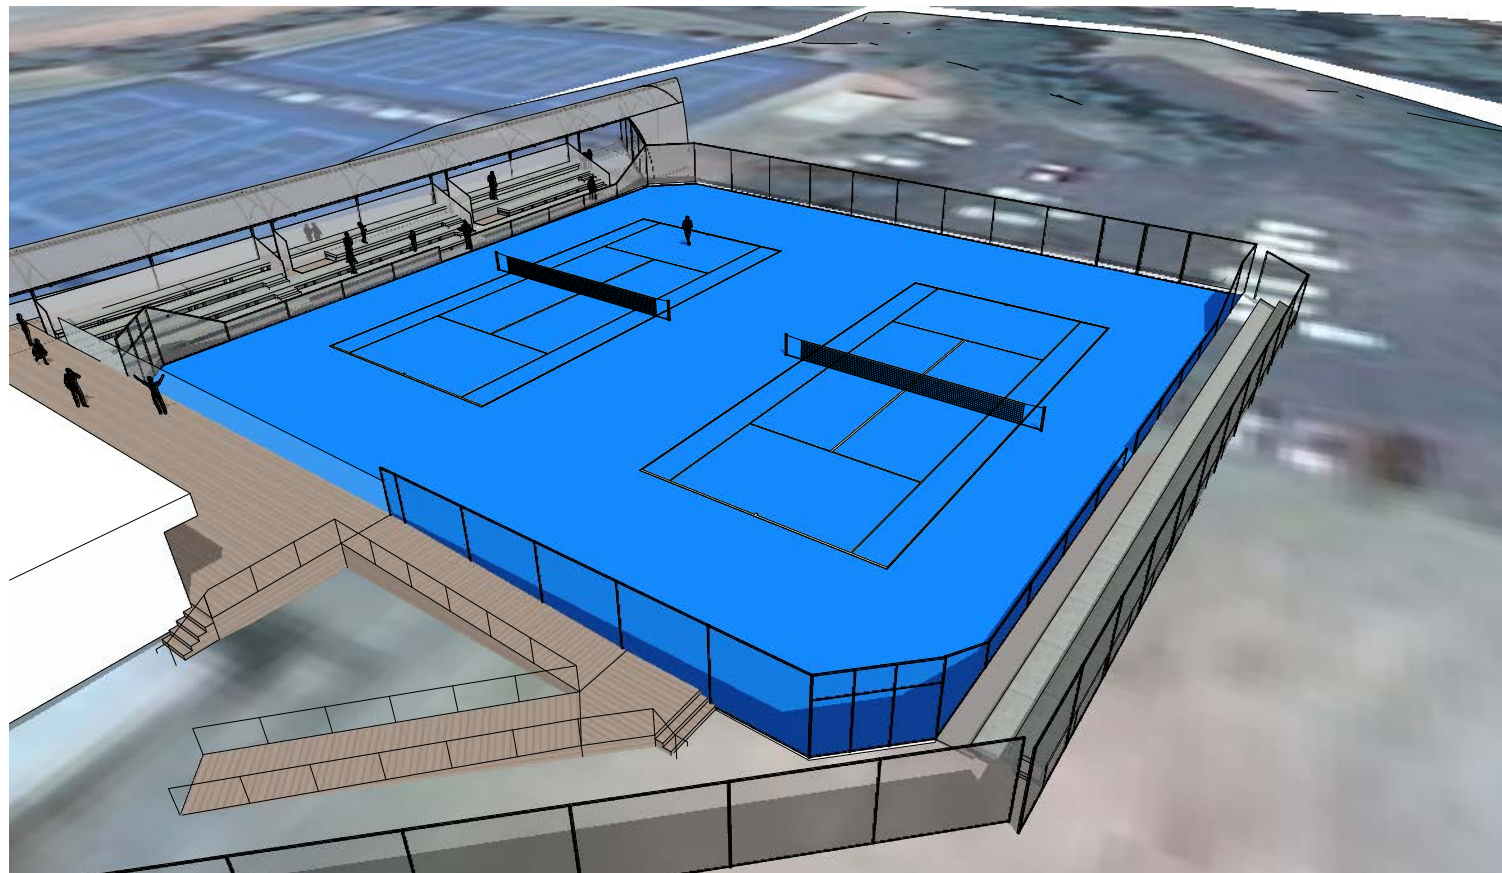

CENTRUM ARCHITECTS

376B Punt Road South Yarra Vic 3141
03 9821 4644 info@Centrum.com.au
www.CentrumArchitects.com.au

SCALE
NTS@A3

TRARALGON TENNIS SHOW COURTS

DATE
JUNE 2016

JOB No.
204915

TP REV
06