


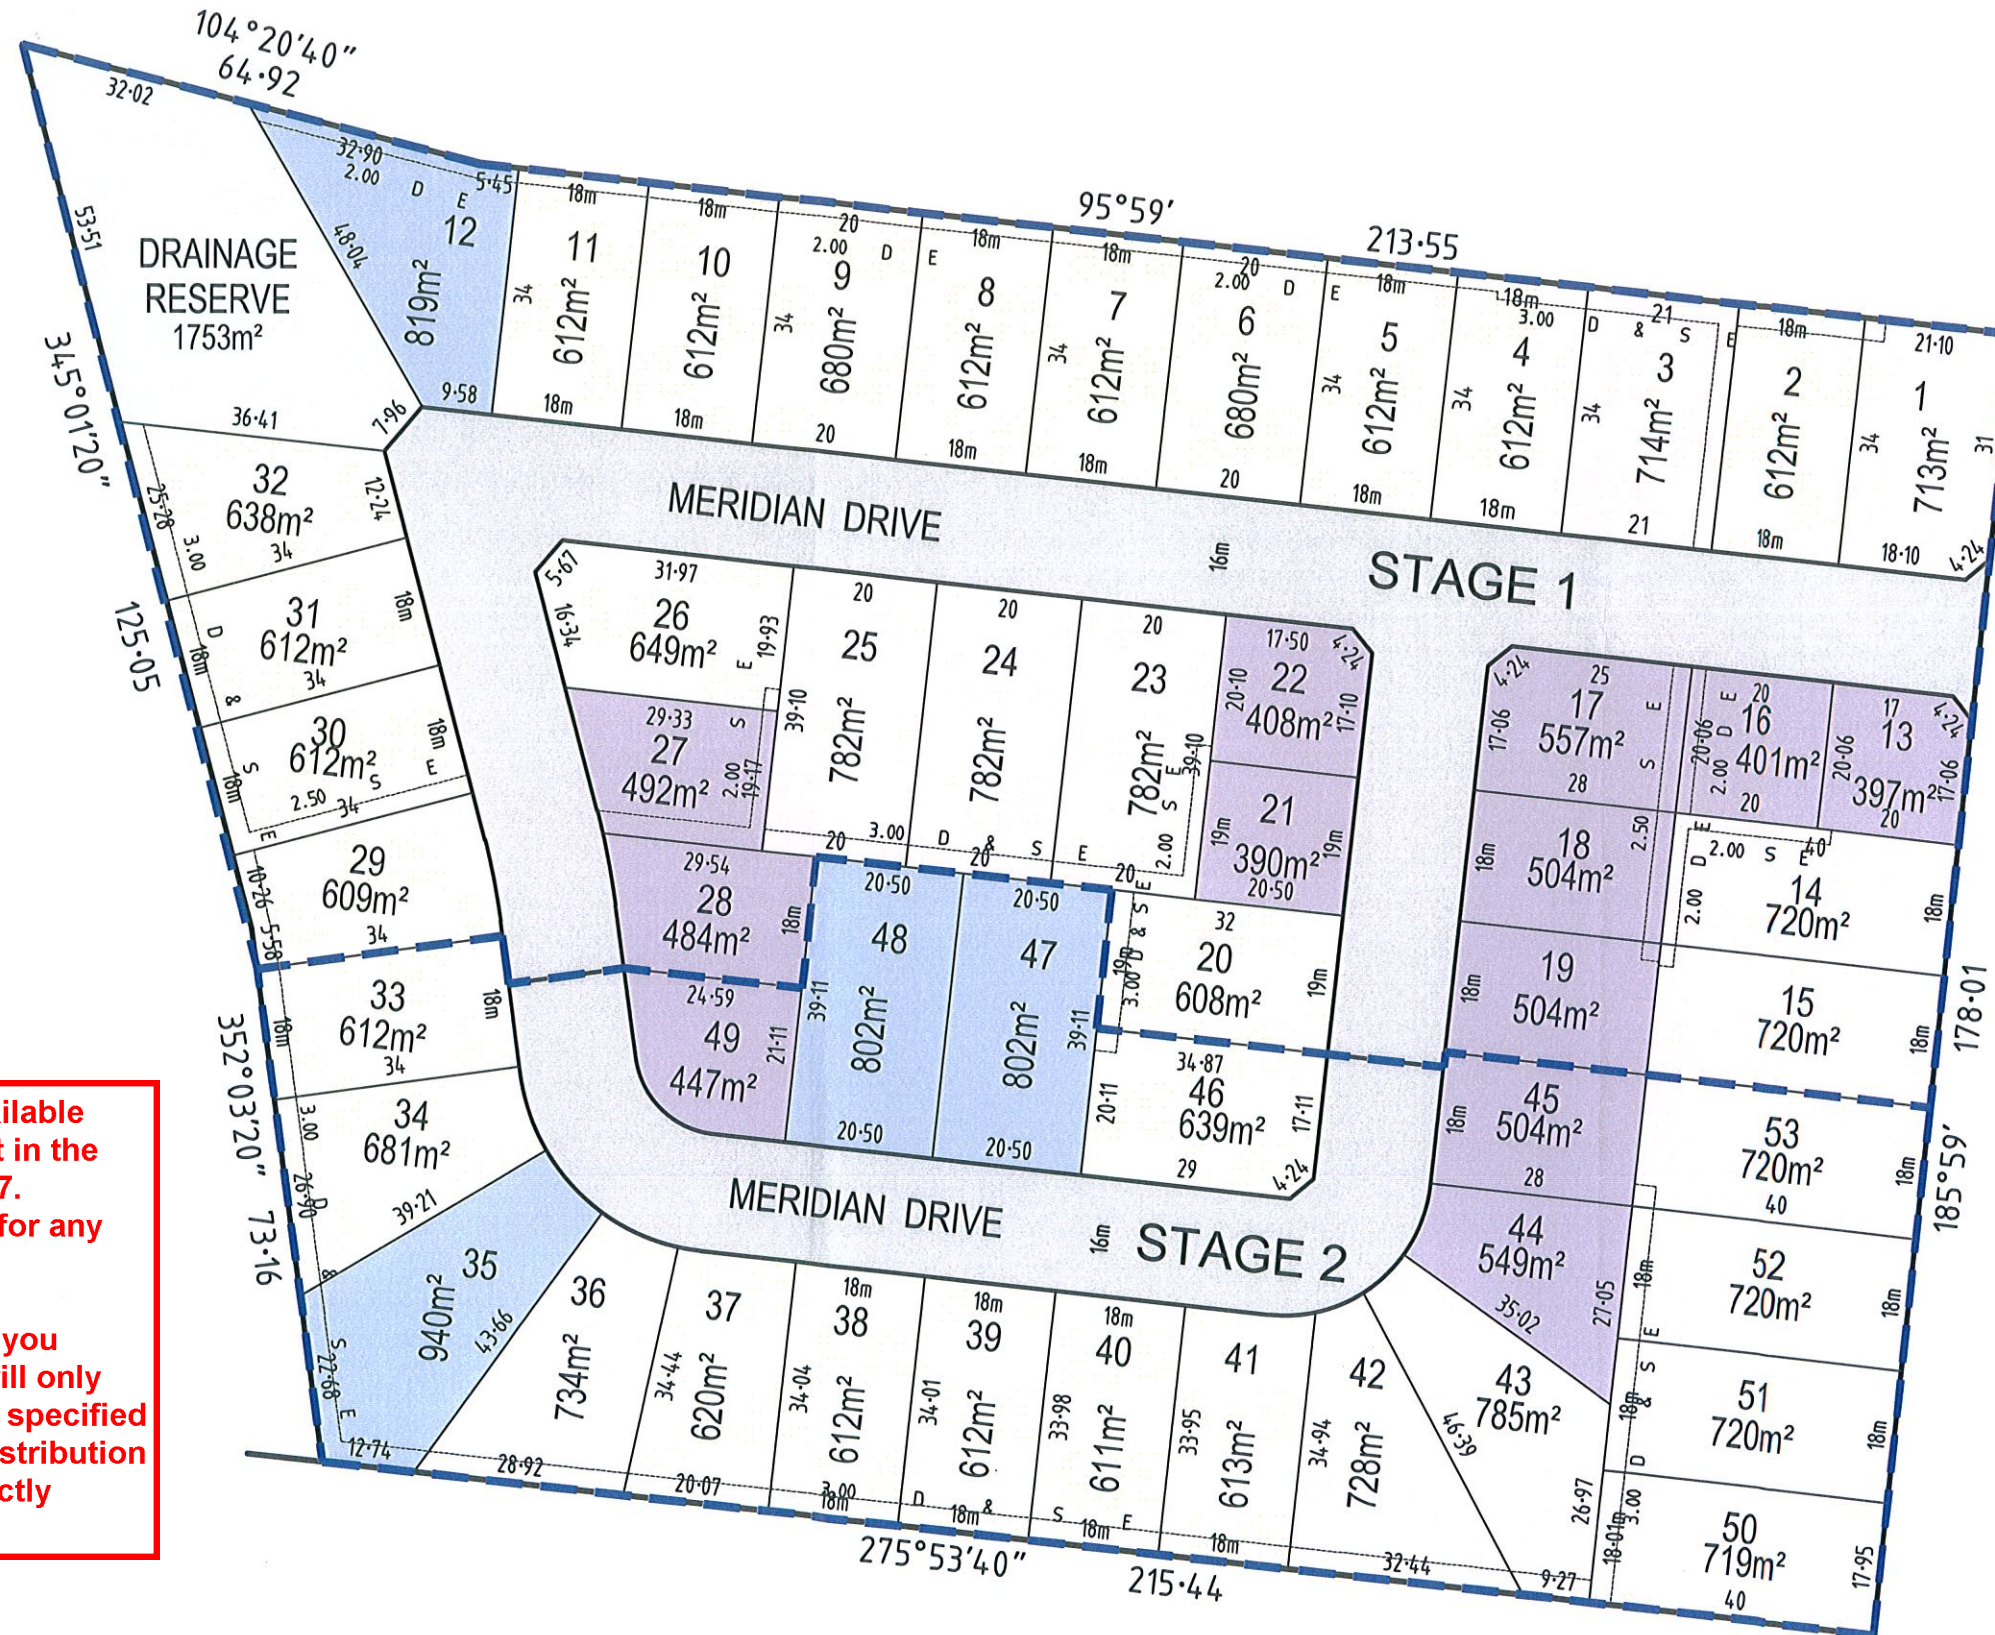

LOT 1 ON PS644109K  
 C/T: VOL.11238 FOL.199  
 TOTAL SITE AREA: 4.339ha



- Lot sizes 300m<sup>2</sup> to 600m<sup>2</sup>
- Lot sizes 601m<sup>2</sup> to 700m<sup>2</sup>
- Lot sizes 701m<sup>2</sup> to 800m<sup>2</sup>
- Lot sizes 801m<sup>2</sup> to 1000m<sup>2</sup>

**This document has been made available for the planning process as set out in the Planning and Environment Act 1987. The information must not be used for any other purpose.**

**By taking a copy of this document you acknowledge and agree that you will only use this document for the purpose specified above and that any dissemination, distribution or copying of this document is strictly prohibited.**

DIMENSIONS HEREON ARE SUBJECT TO SURVEY.  
 THIS PLAN IS SUBJECT TO THE APPROVAL OF VARIOUS STATUTORY AUTHORITIES.

Millar & Merrigan authorize the use of this drawing only for the purpose described by the status stamp shown below. This drawing should be read in conjunction with all relevant contracts, specifications, reports & drawings.  
 © Millar & Merrigan Pty. Ltd.


No.	Revision Description	Drawn	App'd	Date
3	Add easements	AHW		4/03/2020
2	Lot amendment	AHW		5/02/2020
1	Prepared for town planning purposes	AHW	GL	14.01.2020

# Millar | Merrigan

Land Development Consultants

Civil Engineering  
 Land Surveying  
 Landscape Architecture  
 Project Management  
 Town Planning  
 Urban Design

Millar & Merrigan Pty Ltd ACN 005 541 668  
 Metro 2/126 Merrindale Drive, Croydon 3136  
 Regional 156 Commercial Road, Morwell 3840  
 Mail PO Box 247 Croydon, Victoria 3136  
 M(03) 8720 9500 R(03) 5134 8611  
 www.millarmerriگان.com.au  
 survey@millarmerriگان.com.au

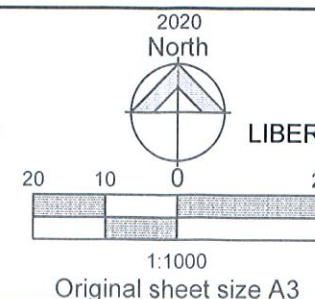

**PROPOSED SUBDIVISION PLAN**  
 LIBERTY PARK Traralgon Creek Road, Traralgon  
 Latrobe City Council

25320P1  
 VERSION 3  
 SHEET 1 OF 1

**FOR DISCUSSION**