


TOTAL CUT/FILL BALANCE
=87,600m³ FILL

TOTAL CUT/FILL BALANCE (LSIO)
=7,700m³ CUT

CUT & FILL DEPTH RANGE					
Lower value	Upper value	Colour	Lower value	Upper value	Colour
-5	to -4.5 m		0	to 0.15 m	
-4.5	to -4 m		0.15	to 0.5 m	
-4	to -3.5 m		0.5	to 1 m	
-3.5	to -3 m		1	to 1.5 m	
-3	to -2.5 m		1.5	to 2 m	
-2.5	to -2 m		2	to 2.5 m	
-2	to -1.5 m		2.5	to 3 m	
-1.5	to -1 m		3	to 3.5 m	
-1	to -0.5 m		3.5	to 4 m	
-0.5	to -0.15 m		4	to 4.5 m	
-0.15	to 0 m		4.5	to 5 m	

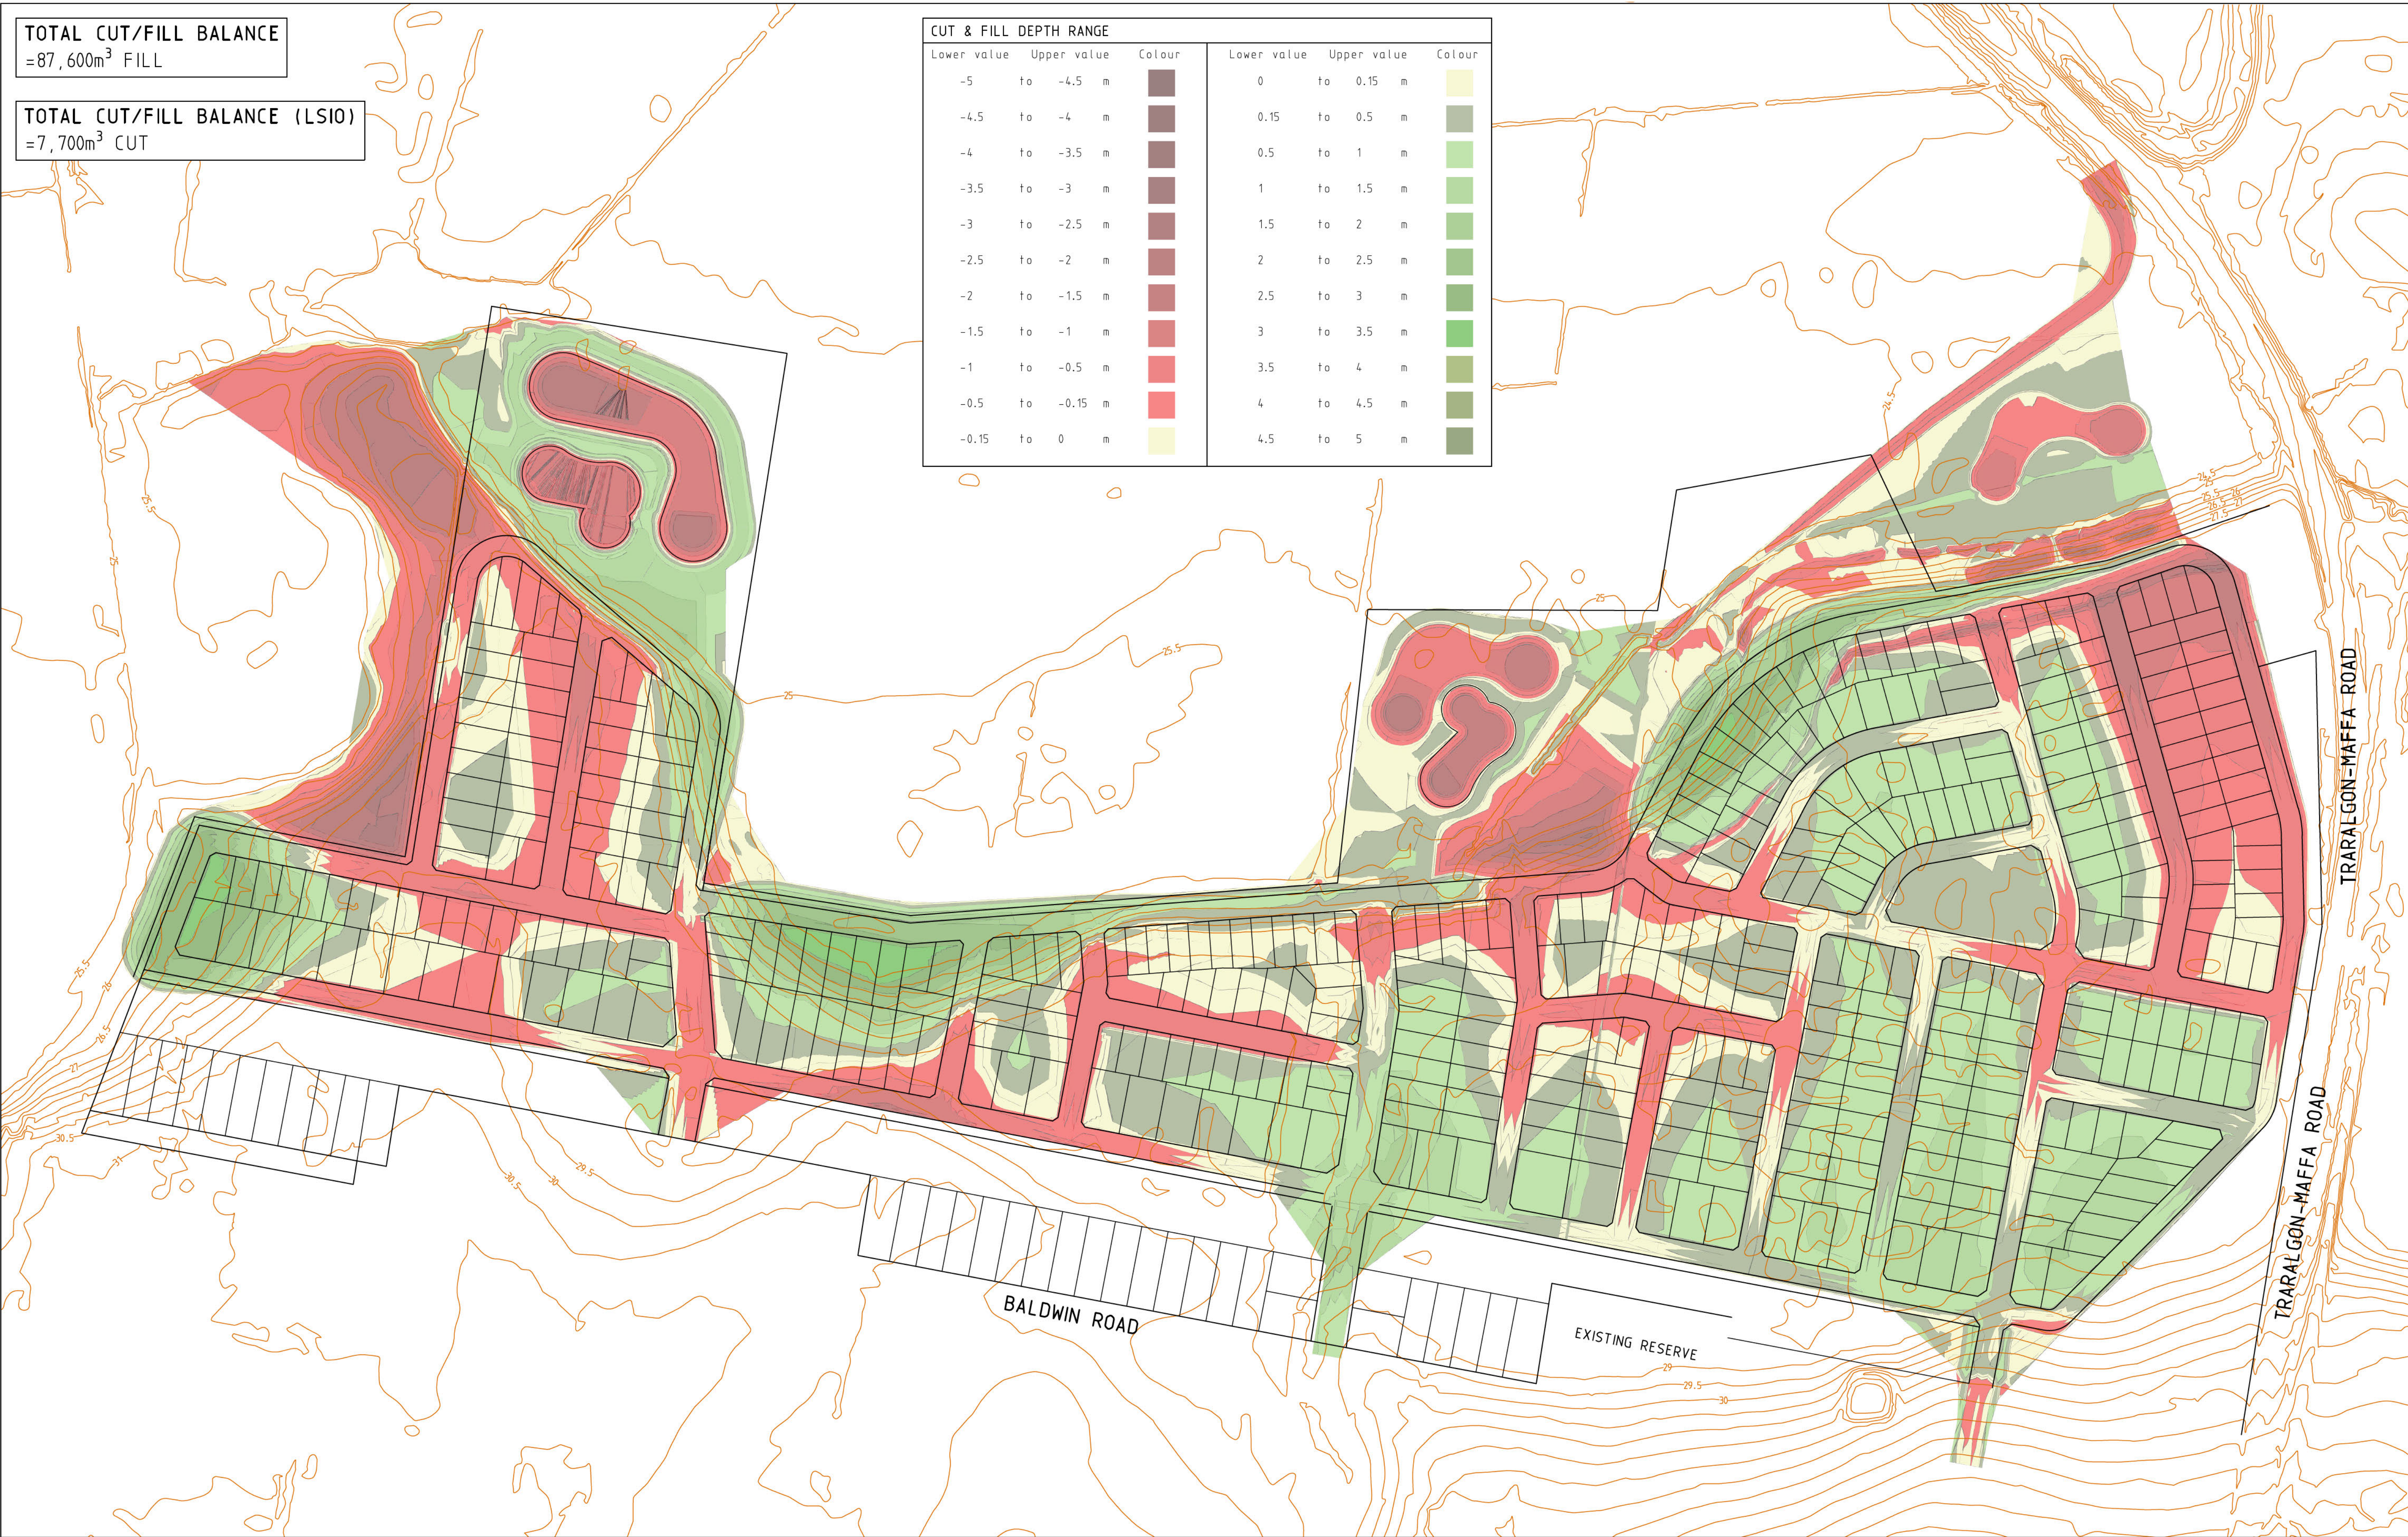

Millar & Merrigan authorize the use of this drawing only for the purpose described by the status stamp shown below. This drawing should be read in conjunction with all relevant contracts, specifications, reports & drawings.
© Millar & Merrigan Pty. Ltd.


	Initials	Date
Designed		MAR 2025
Drafted		MAR 2025
Checked		APR 25
Authorised		APR 25
Approved by Council		

No.	Revision Description	Designed	Authorised	Date
A	ISSUED TO COUNCIL			9/04/25

Millar Merrigan
Land Development Consultants

Millar & Merrigan Pty Ltd | ACN 005 541 668
Croydon 2/126 Merrindale Drive, Croydon VIC 3136
Morwell 156 Commercial Road, Morwell VIC 3840
Yarrawonga 91 Belmore Street, Yarrawonga VIC 3730
(03) 8720 9500 | SAI GLOBAL Quality ISO 9001

Civil Engineering
Land Surveying
Asset Recording
Landscape Architecture
Project Management
Town Planning
Building Design
Structural Engineering

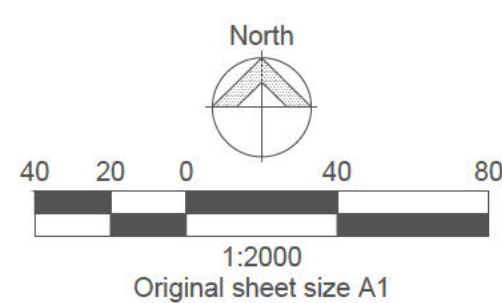

REZONING AND MULTI-LOT SUBDIVISION
Earthworks Plan
Baldwin Road, Traralgon East
Latrobe City Council
25950E 00 E1
Sheet 1 of 1

SUBJECT TO APPROVAL